


NOTES:
 This document and its design content is copyright ©. It shall be read in conjunction with all other associated project information including models, specifications, schedules and related consultants documents. Do not scale from documents. All dimensions to be checked on site. Immediately report any discrepancies, errors or omissions on this document to the Originator. If in doubt ASK.

KEY

— EXISTING BUILDING ELEMENTS TO BE REMOVED

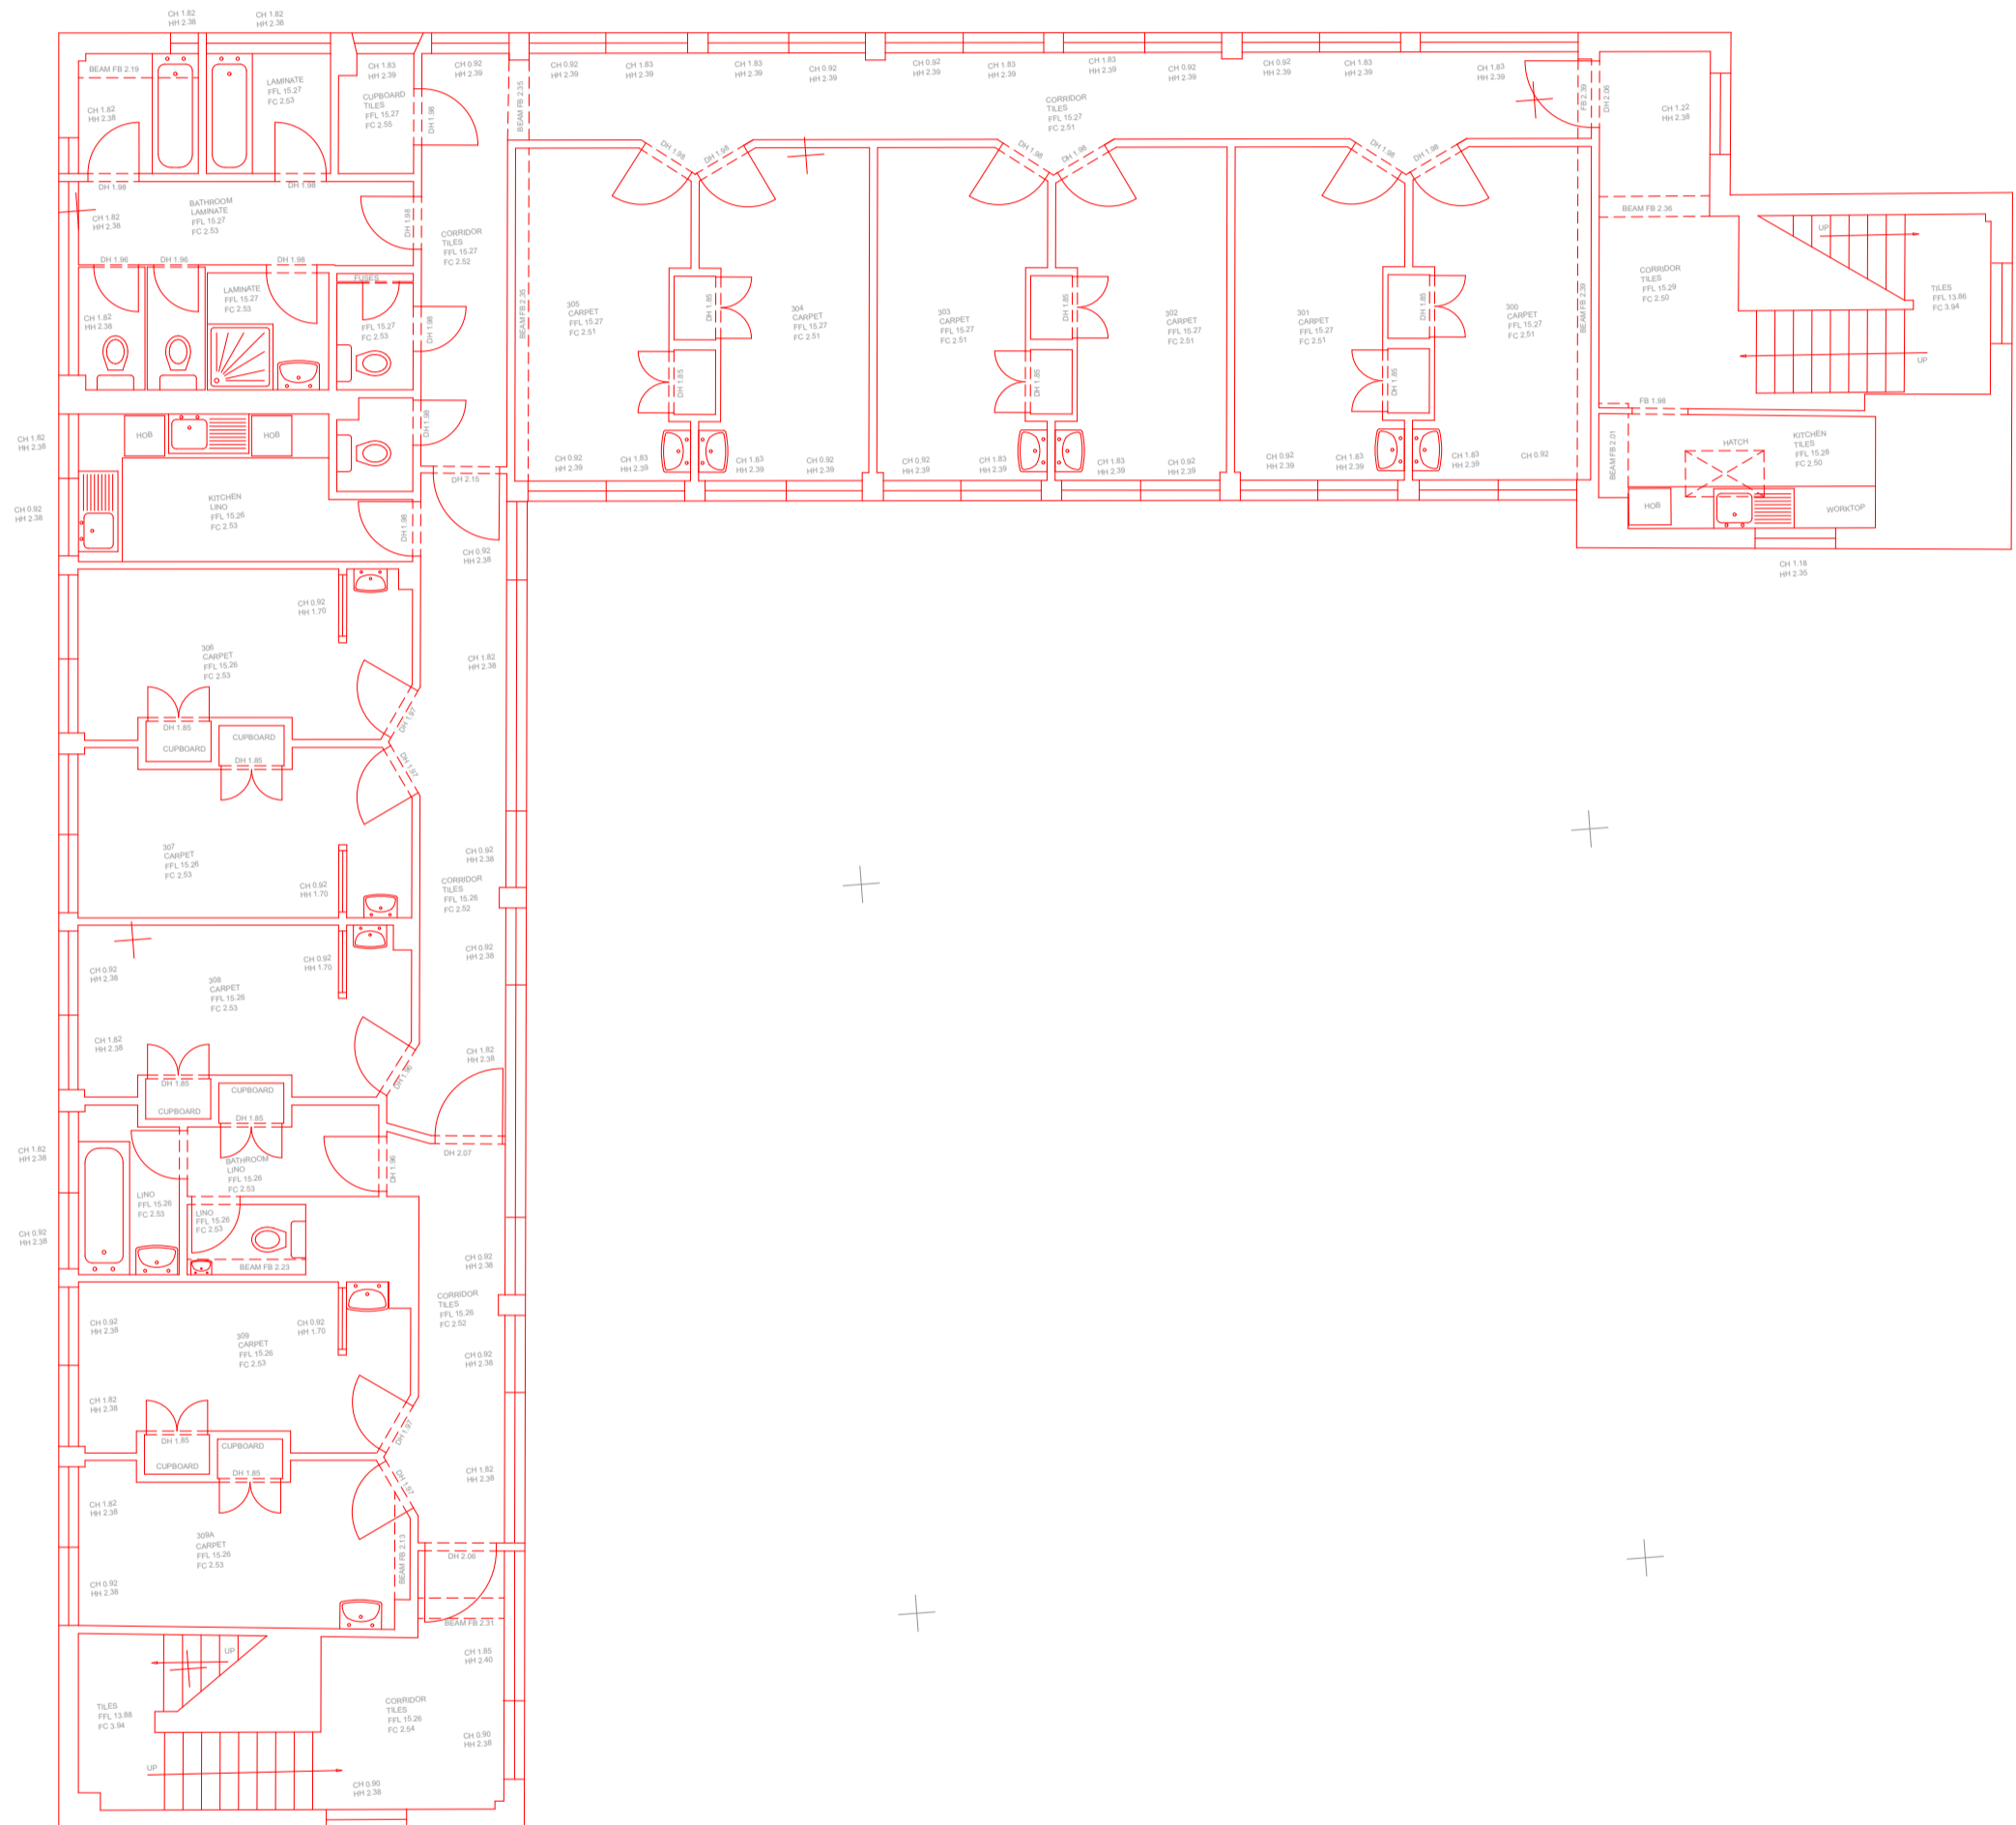

EXISTING SECOND FLOOR PLAN

REV	DESCRIPTION	DRAWN	CHECKED	DATE
01	FOR PLANNING	CF	MB	14/12/2018

CREATE
 DESIGN + ARCHITECTURE
 Wigglesworth House 69 Southwark Bridge Road London SE1 9HH
 +44 207 021 0287 info@createdesign.org www.createdesign.org

CLIENT: CAPULET PROPERTIES LTD
 PROJECT: PANDA HOUSE
 BUILDING: E14 7HS
 ADDRESS:

DRAWING NAME: EXISTING SECOND FLOOR PLAN
 DRAWING SERIES: SURVEY/EXISTING

CDA REF: 189 SCALE(S): 1:100 ORIGINAL PAPER SIZE: A1

REVISION: 01 REVISION DESCRIPTION:

PROJECT	ORIGINATOR	VOLUME	LEVEL	TYPE	ROLE	CLASS	NUMBER
189	- CDA	- A	- 02	- DR	- A	- 01	- 0112