


NOTES:
 This document and its design content is copyright ©. It shall be read in conjunction with all other associated project information including models, specifications, schedules and related consultants documents. Do not scale from documents. All dimensions to be checked on site. Immediately report any discrepancies, errors or omissions on this document to the Originator. If in doubt ASK.

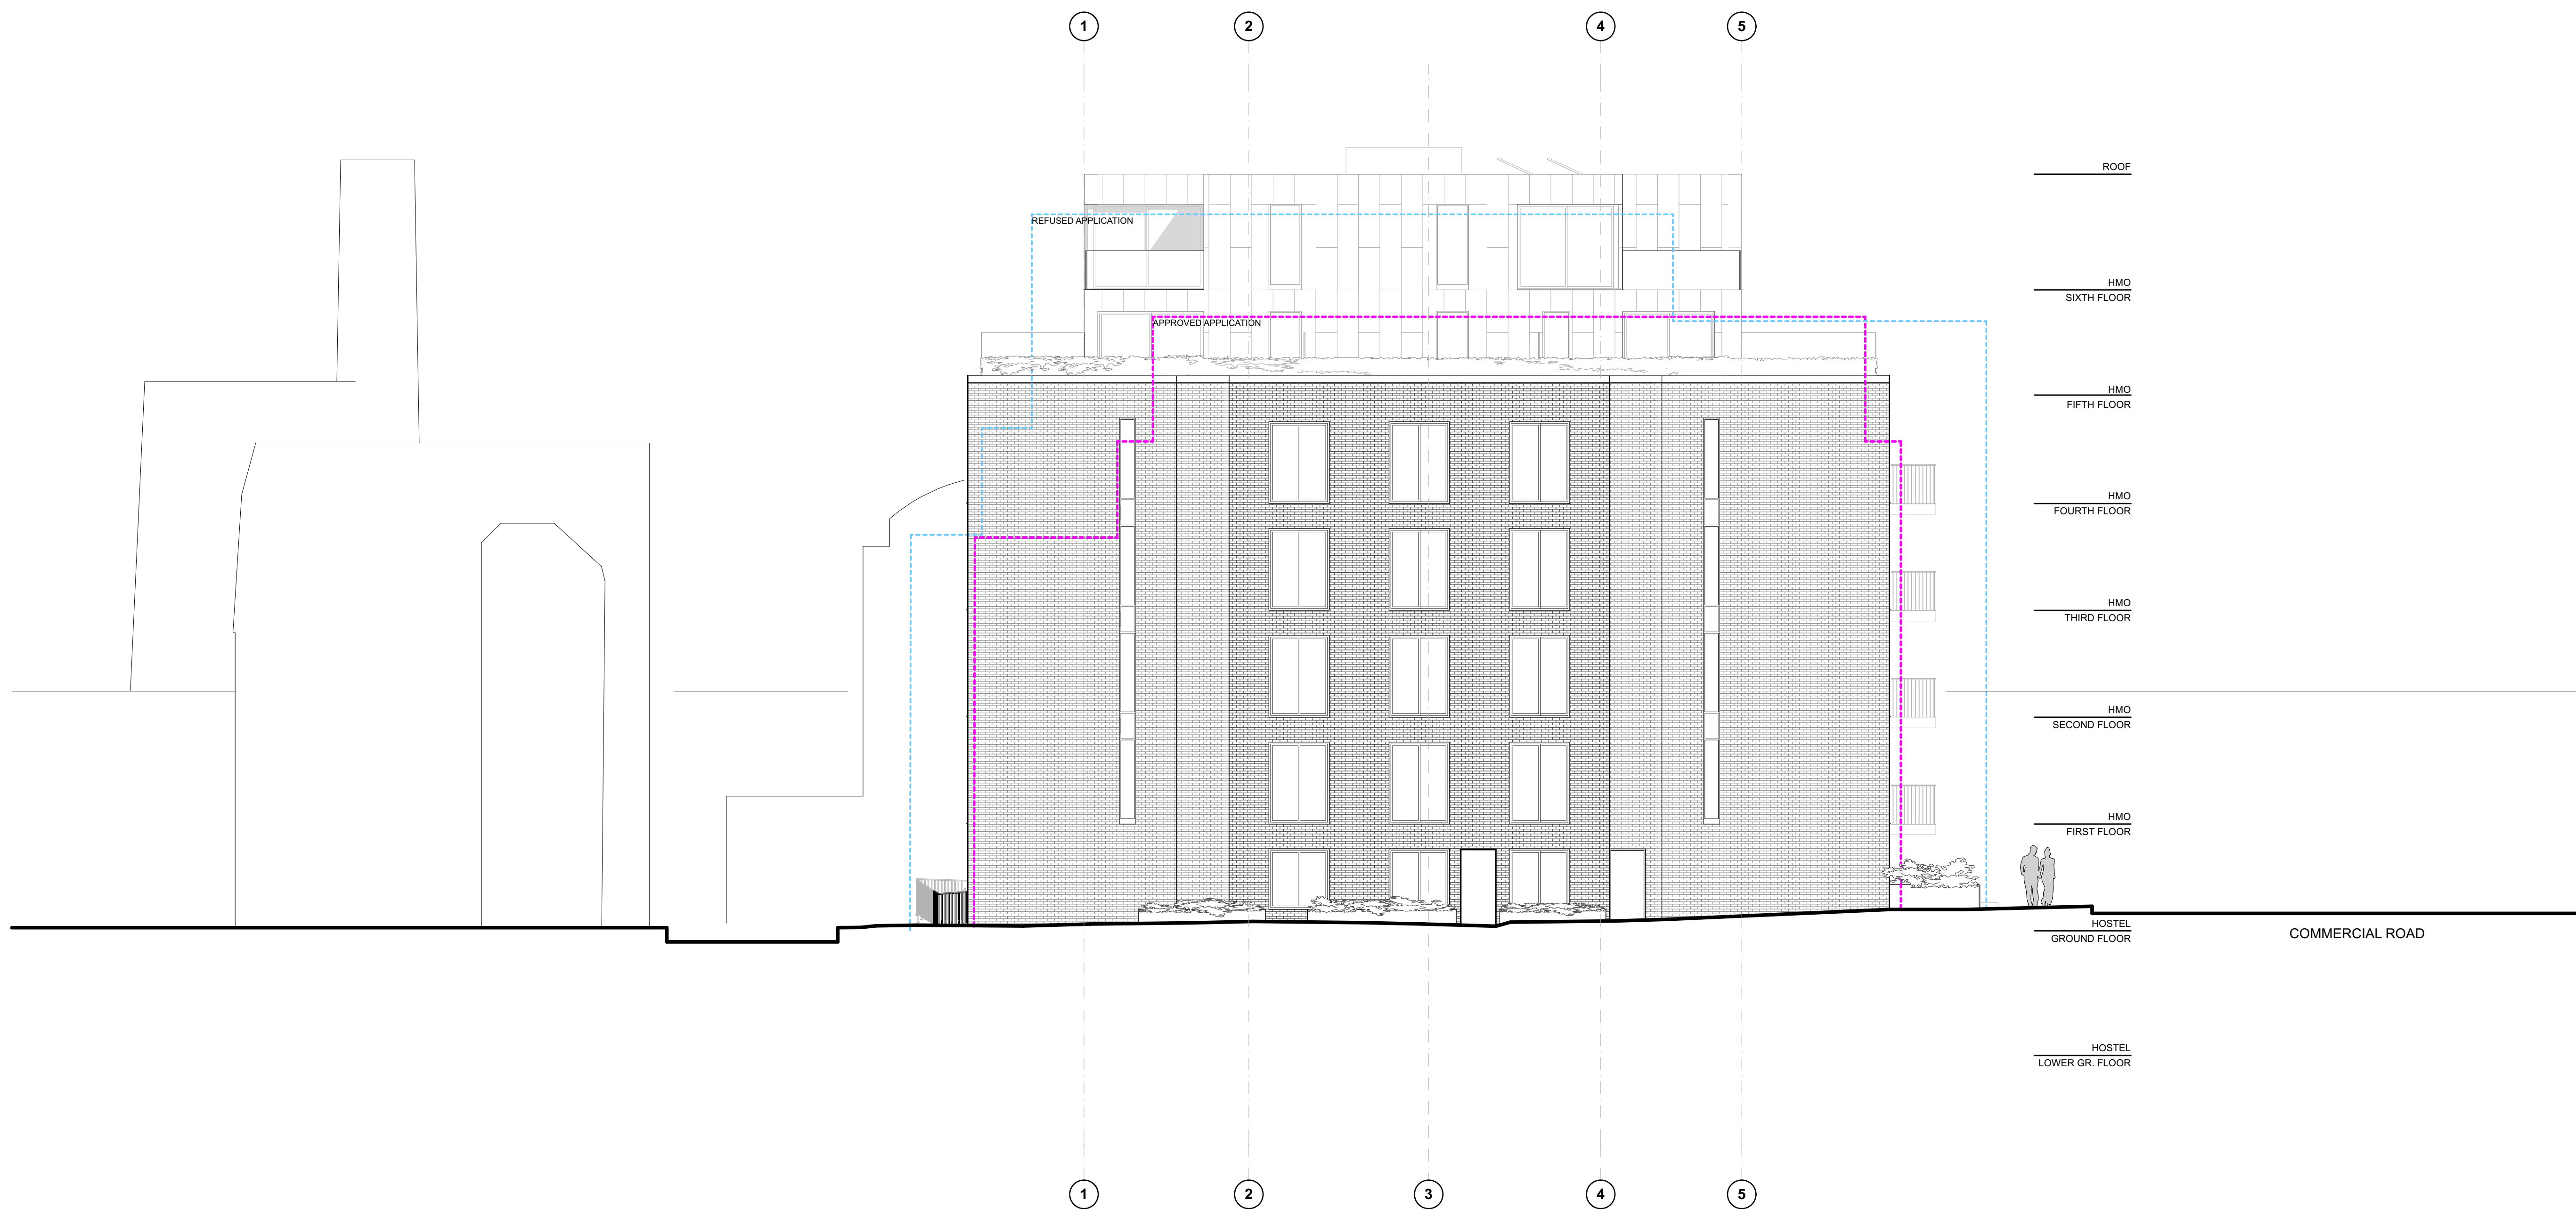

EAST (ISLAND ROW) ELEVATION

REV	DESCRIPTION	DRAWN	CHECKED	DATE
04	FOR PLANNING	NC	MB	15/03/2019
03	FOR PLANNING	NC	MB	28/01/2019
02	FOR PLANNING	NC	MB	11/01/2019
01	FOR PLANNING	NC	MB	14/12/2018

CREATE
 DESIGN + ARCHITECTURE
 Wigglesworth House 69 Southwark Bridge Road London SE1 9HH
 +44 207 021 0267 info@createdesign.org www.createdesign.org

CLIENT: CAPULET PROPERTIES LTD

PROJECT: PANDA HOUSE
 BUILDING: A2
 ADDRESS: E14 7HS

DRAWING NAME: EAST ELEVATION

DRAWING SERIES: 0200-0399 ELEVATIONS

CDA REF: 189 SCALE(S): 1:100 ORIGINAL PAPER SIZE: A1

REVISION: REVISION DESCRIPTION:

04

PROJECT	ORIGINATOR	VOLUME	LEVEL	TYPE	ROLE	CLASS	NUMBER
189	CDA	A2	XX	DR	A	05	0202