


NOTES:
 This document and its design content is copyright ©. It shall be read in conjunction with all other associated project information including models, specifications, schedules and related consultants documents. Do not scale from documents. All dimensions to be checked on site. Immediately report any discrepancies, errors or omissions on this document to the Originator. If in doubt ASK.

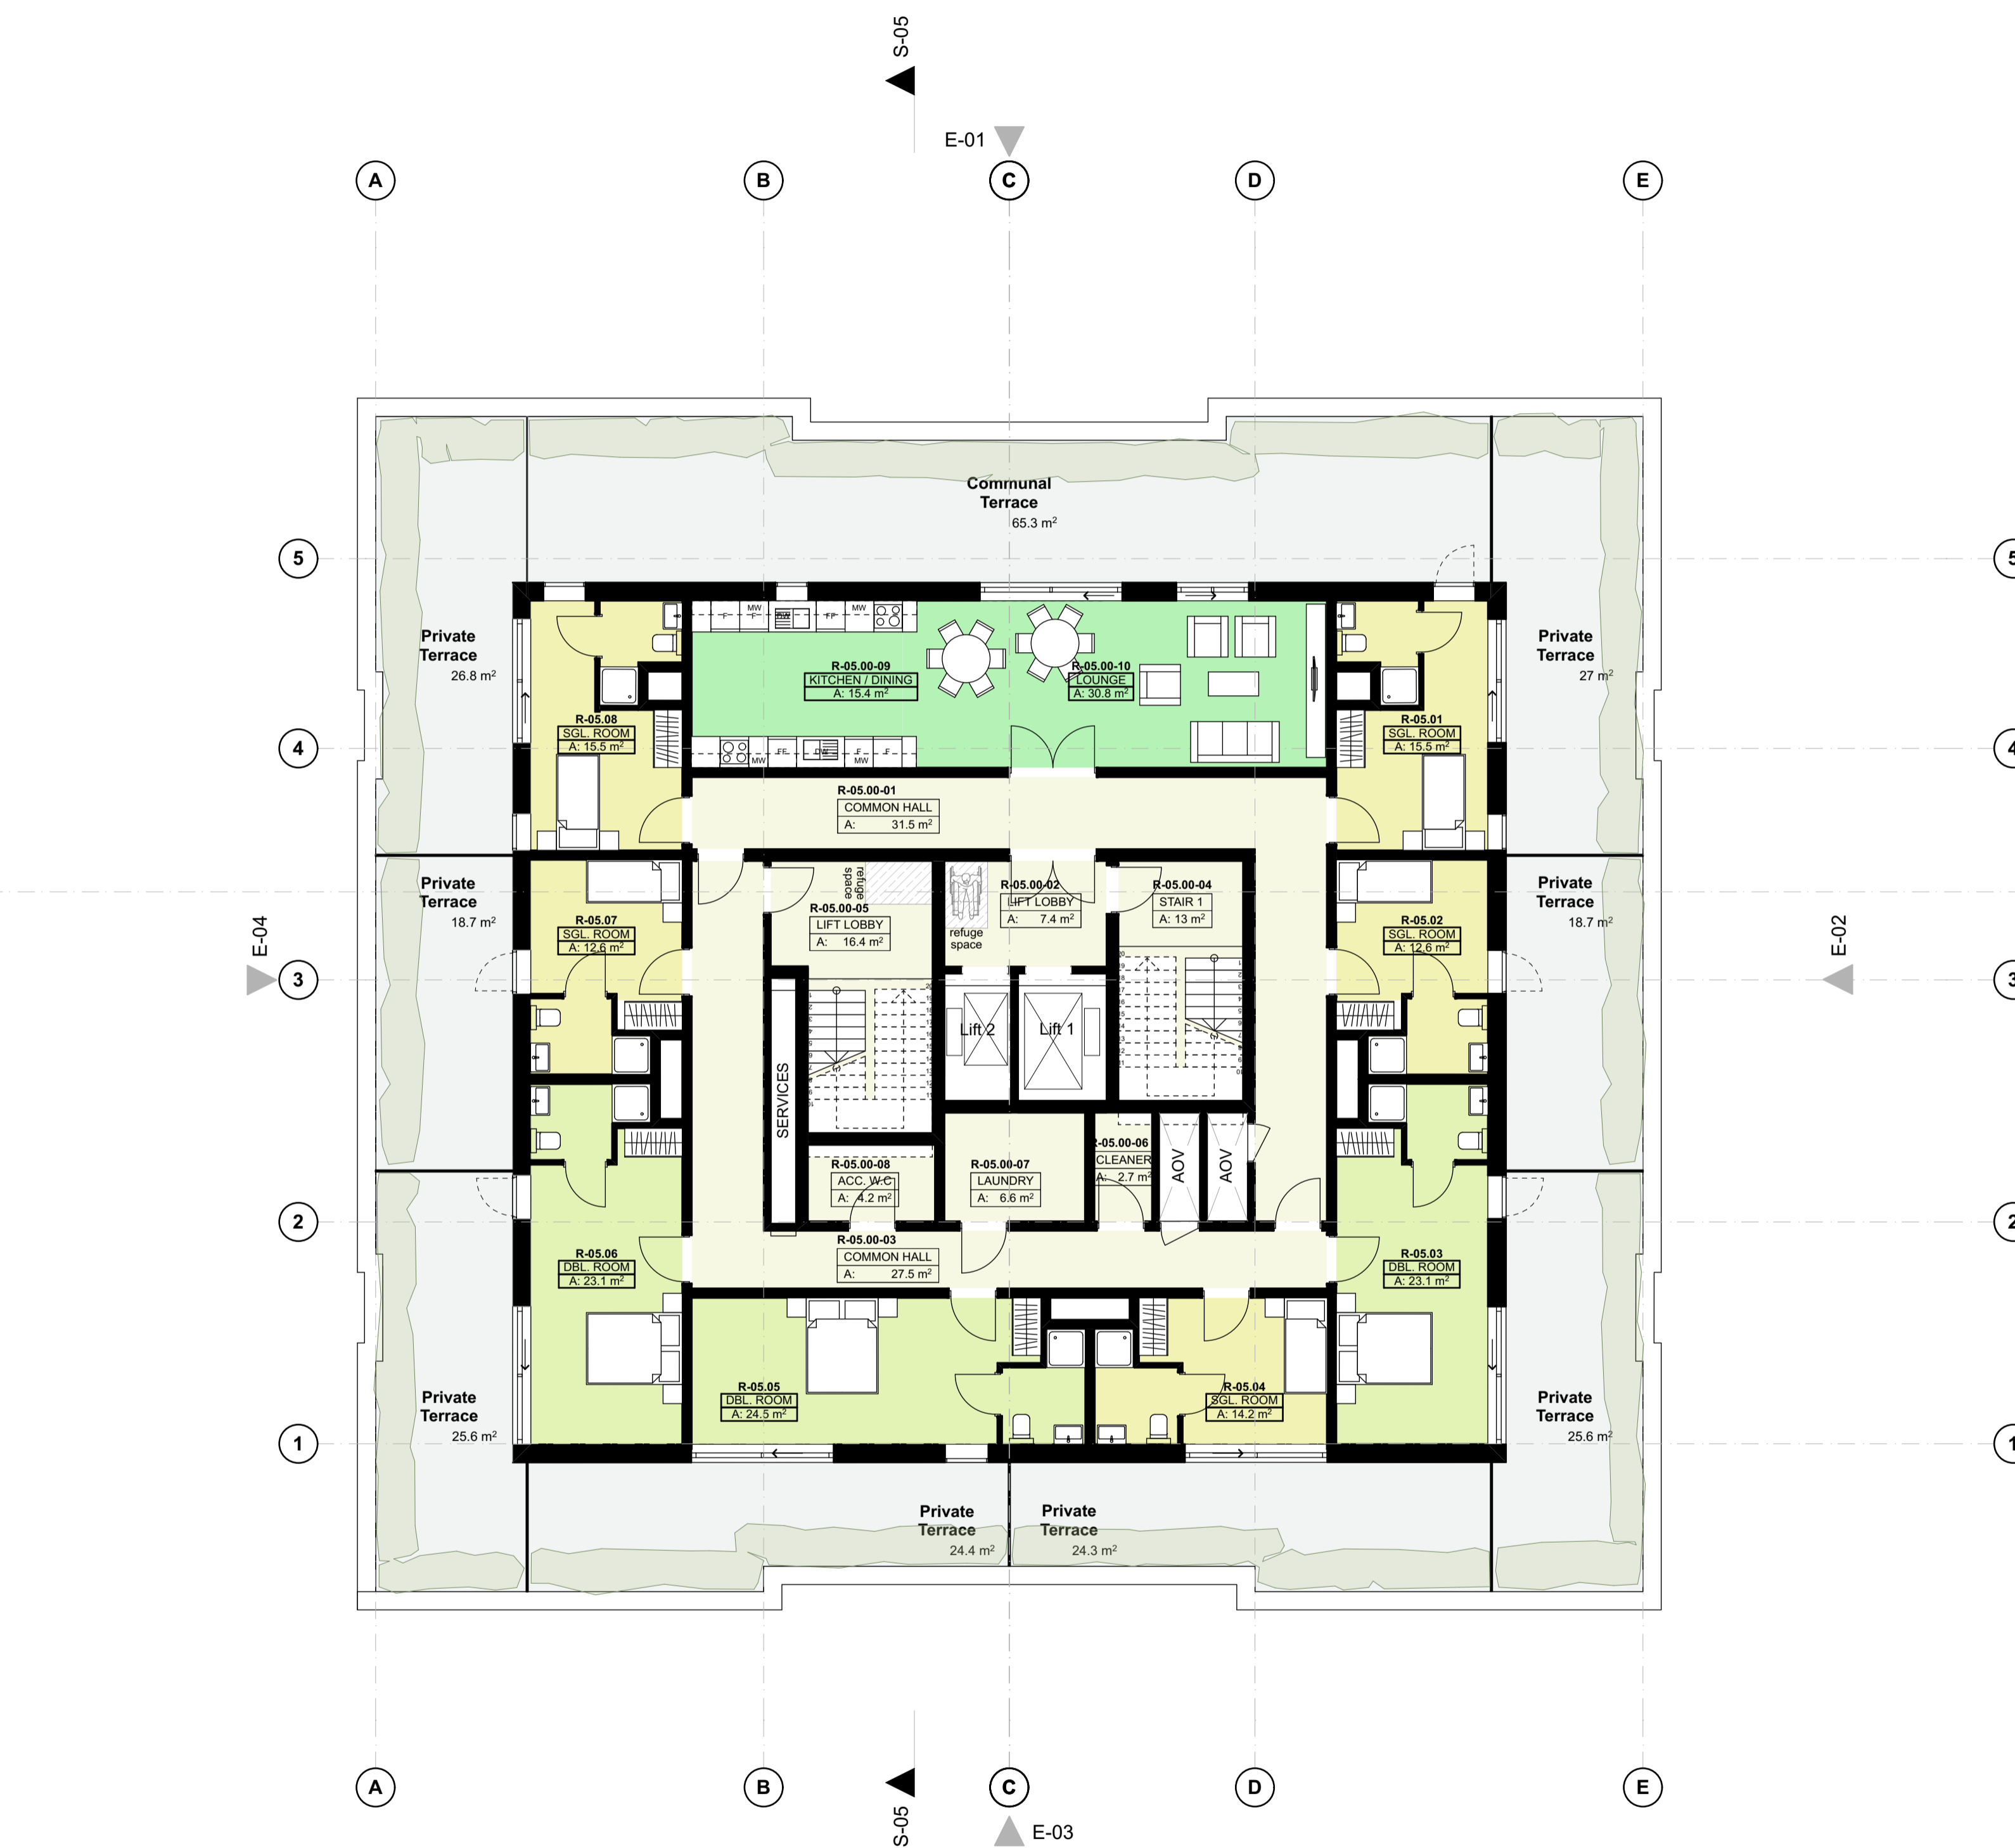

FIFTH FLOOR PLAN

REV	DESCRIPTION	DRAWN	CHECKED	DATE
07	FOR PLANNING	BN	MB	20/09/2019
06	FOR PLANNING	BN	MB	13/09/2019
05	FOR PLANNING	BN	MB	29/08/2019
04	FOR PLANNING	BN	MB	29/01/2019
03	PLANNING UPDATE	NC	MB	08/01/2019

CREATE
 DESIGN + ARCHITECTURE
 Wigglesworth House 69 Southwark Bridge Road London SE1 9HH
 444 207 021 0257 info@createdesign.org www.createdesign.org

CLIENT:	CAPULET PROPERTIES LTD					
PROJECT:	PANDA HOUSE					
BUILDING:	A2					
ADDRESS:	E14 7HS					
DRAWING NAME:	FIFTH FLOOR PLAN					
DRAWING SERIES:	0000-0199 PLANS					
CDA REF:	SCALE(S)	ORIGINAL PAPER SIZE:				
189	1:100	A1				
REVISION:	REVISION DESCRIPTION:					
07	FOR PLANNING					
PROJECT ORIGINATOR	VOLUME	LEVEL	TYPE	ROLE	CLASS	NUMBER
189	- CDA	- A2	- 05	- DR	- A	- 05 - 0104