


0m 40m 80m 120m 160m 200m

VISUAL SCALE 1:2000

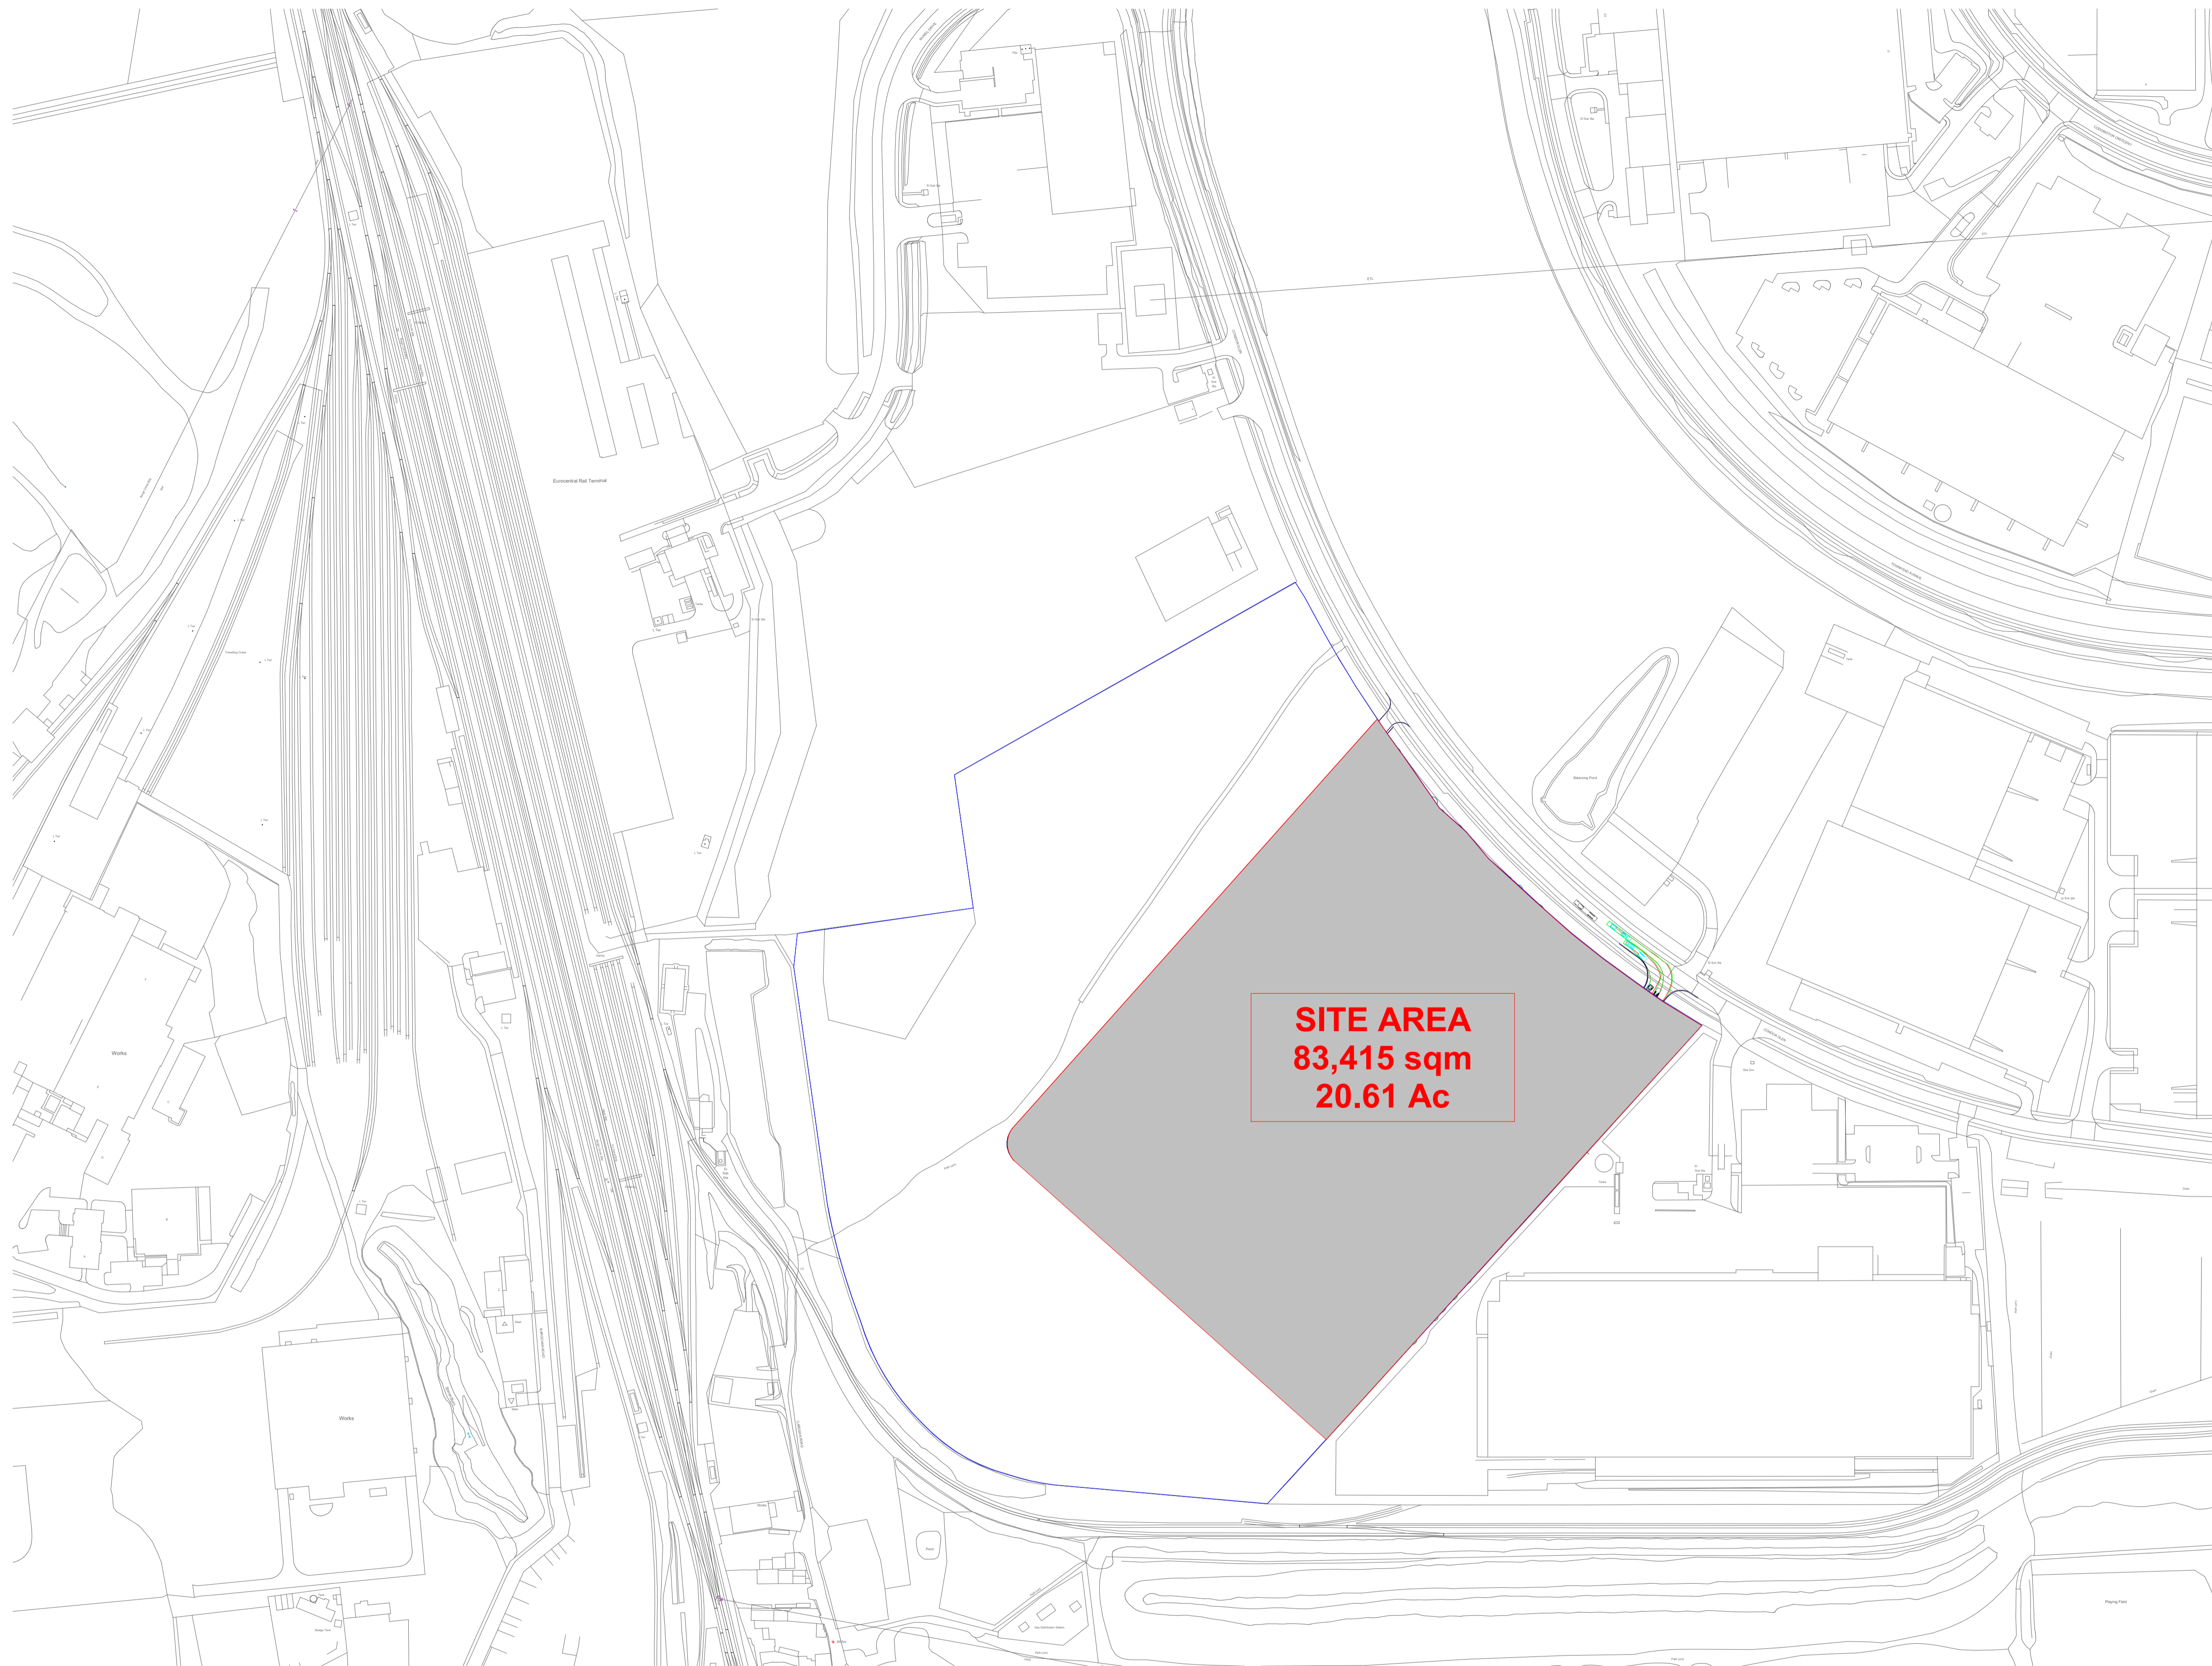

**SITE AREA**  
**83,415 sqm**  
**20.61 Ac**

Do not scale this drawing  
ashton smith to be notified of discrepancies in figured dimensions  
Contractors must check all dimensions from site  
This drawing is copyright and is for use on this site only  
This drawing is to be used solely for information as entitled  
For other information refer to the latest revision of any cross referenced drawing

**LOCATION PLAN:**

**NOTES:**

REV	DATE	DESCRIPTION	DRAWN BY	CHECK BY
P1	07/05/21	First Issue	JC	RB
P2	14/05/21	Red Boundary updated to suit scheme drawing SK09 Proposed site plan Option H	JVS	RB
P3	22/07/21	Red Boundary updated to suit scheme drawing SK23 Proposed site plan Option L	JVS	RB

<b>PROJECT TITLE</b> OCADO CFC GLASGOW					
<b>DRAWING TITLE</b> Location Plan					
<b>RIBA STAGE</b>		<b>STATUS</b>		<b>DRAWN BY</b>	<b>CHECKED BY</b>
A1		PLANNING		JC	RB
<b>SHEET</b>	<b>SCALE</b>	<b>DATE</b>	<b>SUSTAINABILITY</b>	<b>REVISION</b>	
A1	1 : 2000	07/05/21	SO	P3	
<b>DRAWING NO.</b> EUR - ASA - ZZ - EX.ZZ - D - A - 0001 _ (S0 - P3)					

**CLIENT**



Ashton Smith, Belvedere House, 2 Victoria Avenue, Harrogate, North Yorkshire, HG1 3EL  
Tel: 01423 522882 Fax: 01423 565104  
www.ashtonsmith.co.uk



JOB NO.  
**21040**