


Main Pupil's Entrance

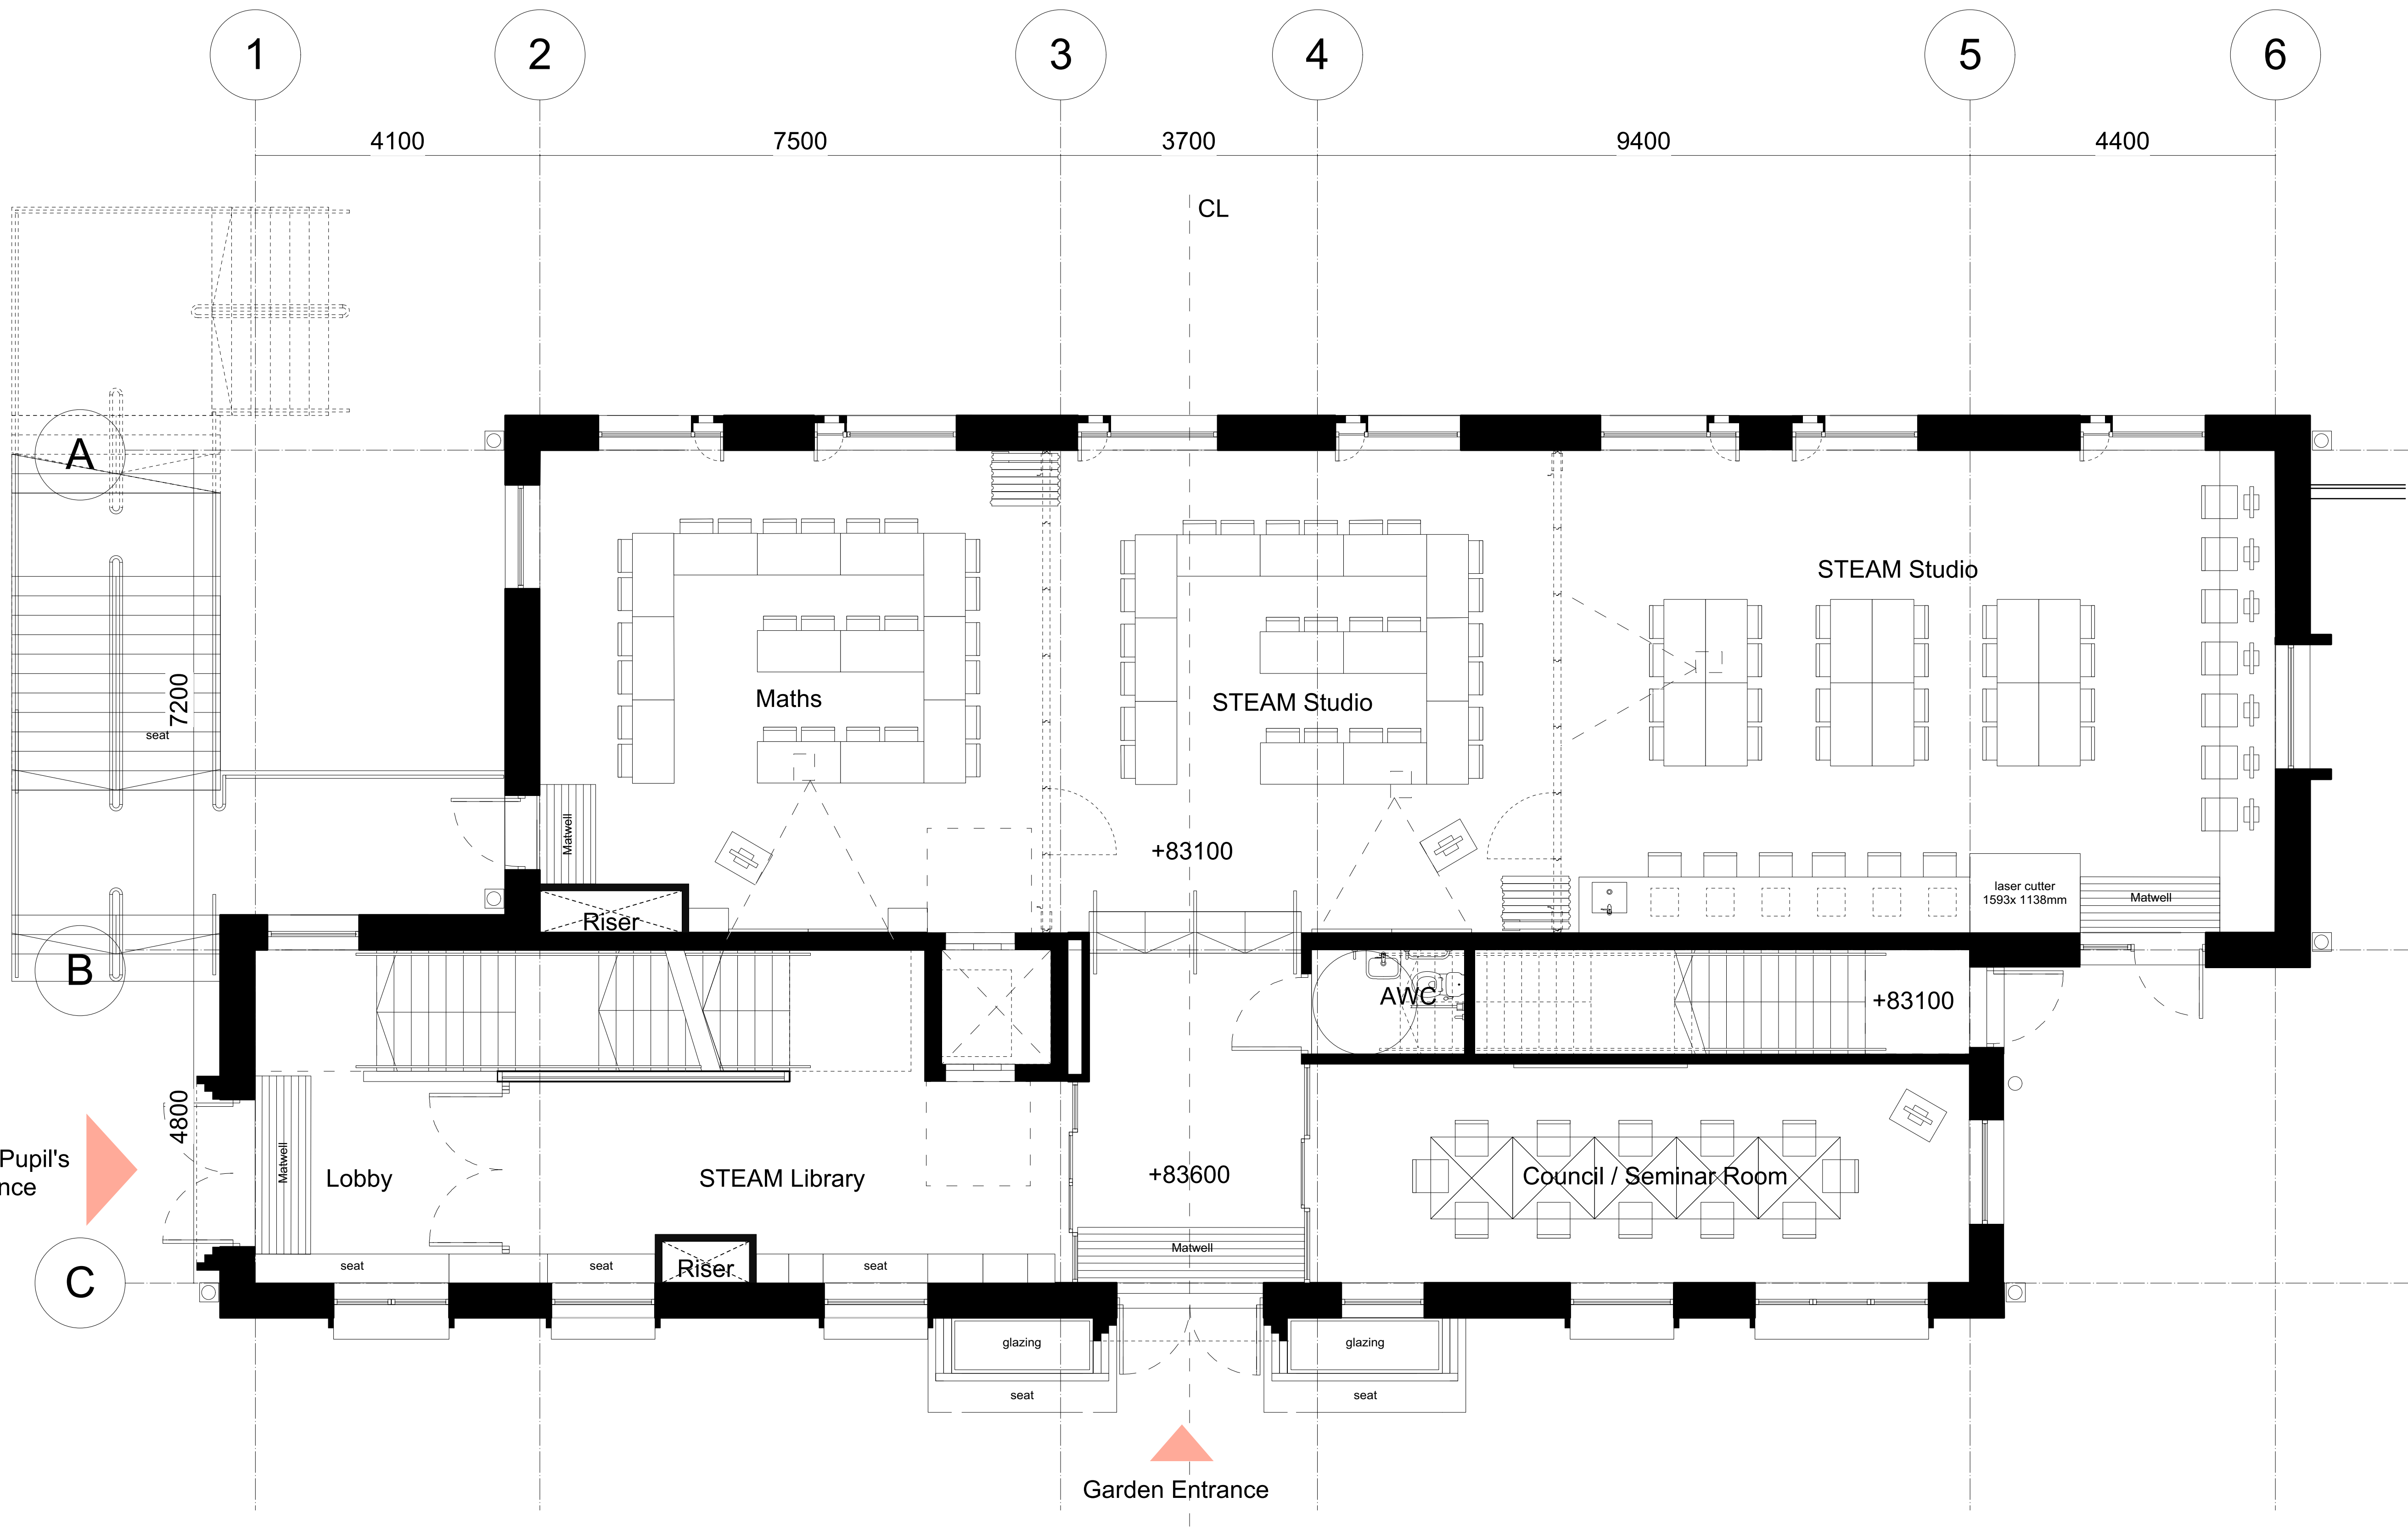

Rev	Date	Drawn	Comment
G	23.10.2019	AD	FOR PLANNING

**Client**  
John Lyon School

**Job**  
New Oldfield House  
Middle Rd, Harrow HA2 0HN

**FOR PLANNING**

**Drawing Title**  
Ground Floor Plan Layout

Date of First Issue	Issued	Checked
10.04.2019	SB	WH
Drawn	Scale	
SB, AD	1:50 @ A1	1:100 @ A3
Drawing No.	Revision	
988B	2015	G

**Curl la Tourelle Head Architecture**

80 Lamble Street, London NW5 4AB  
+44 (0)20 7267 0055  
www.clth.co.uk  
© Curl la Tourelle Head Architecture

