



NOTES:  
 This document and its design content is copyright ©. It shall be read in conjunction with all other associated project information including models, specifications, schedules and related consultants documents. Do not scale from documents. All dimensions to be checked on site. Immediately report any discrepancies, errors or omissions on this document to the Originator. If in doubt ASK.

**KEY**


— EXISTING BUILDING ELEMENTS  
 — TO BE REMOVED

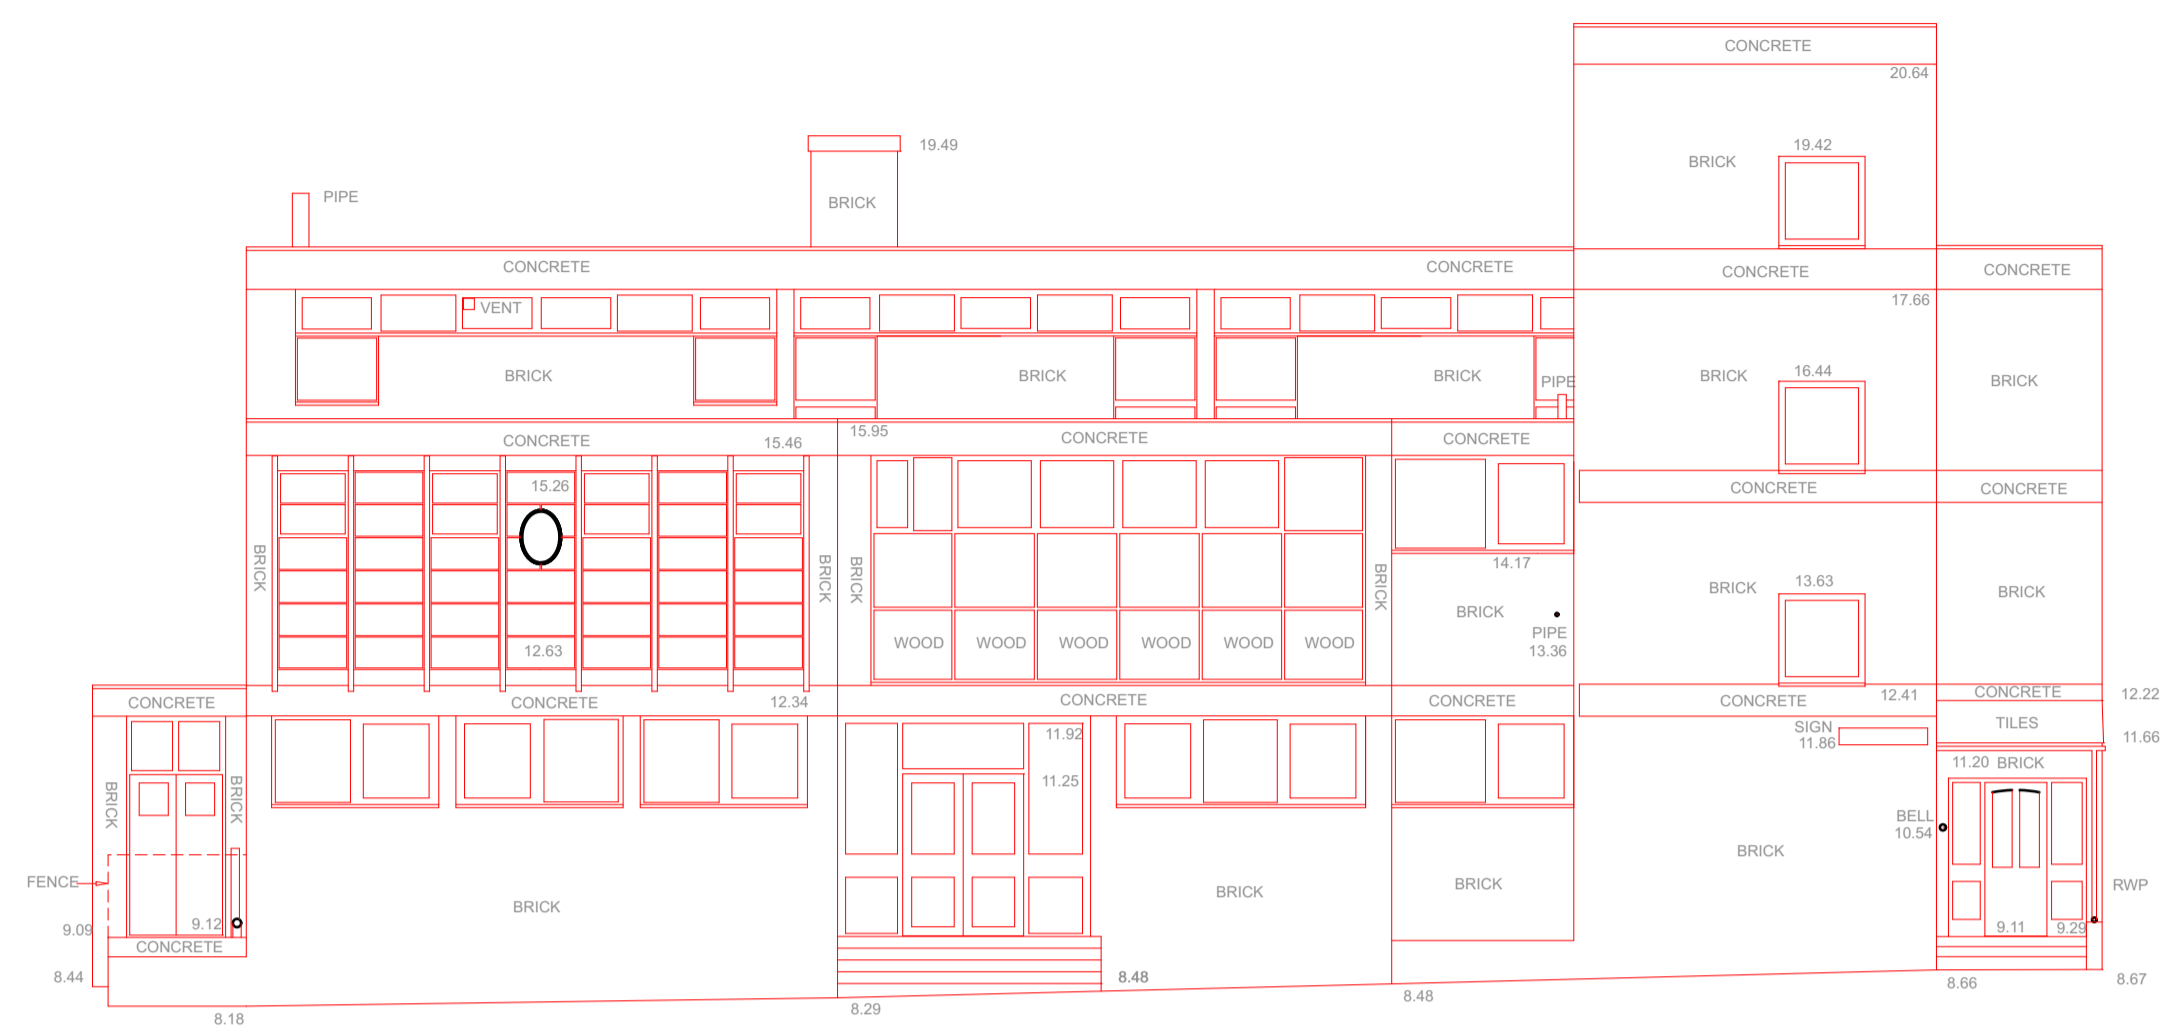


EXISTING WEST ELEVATION

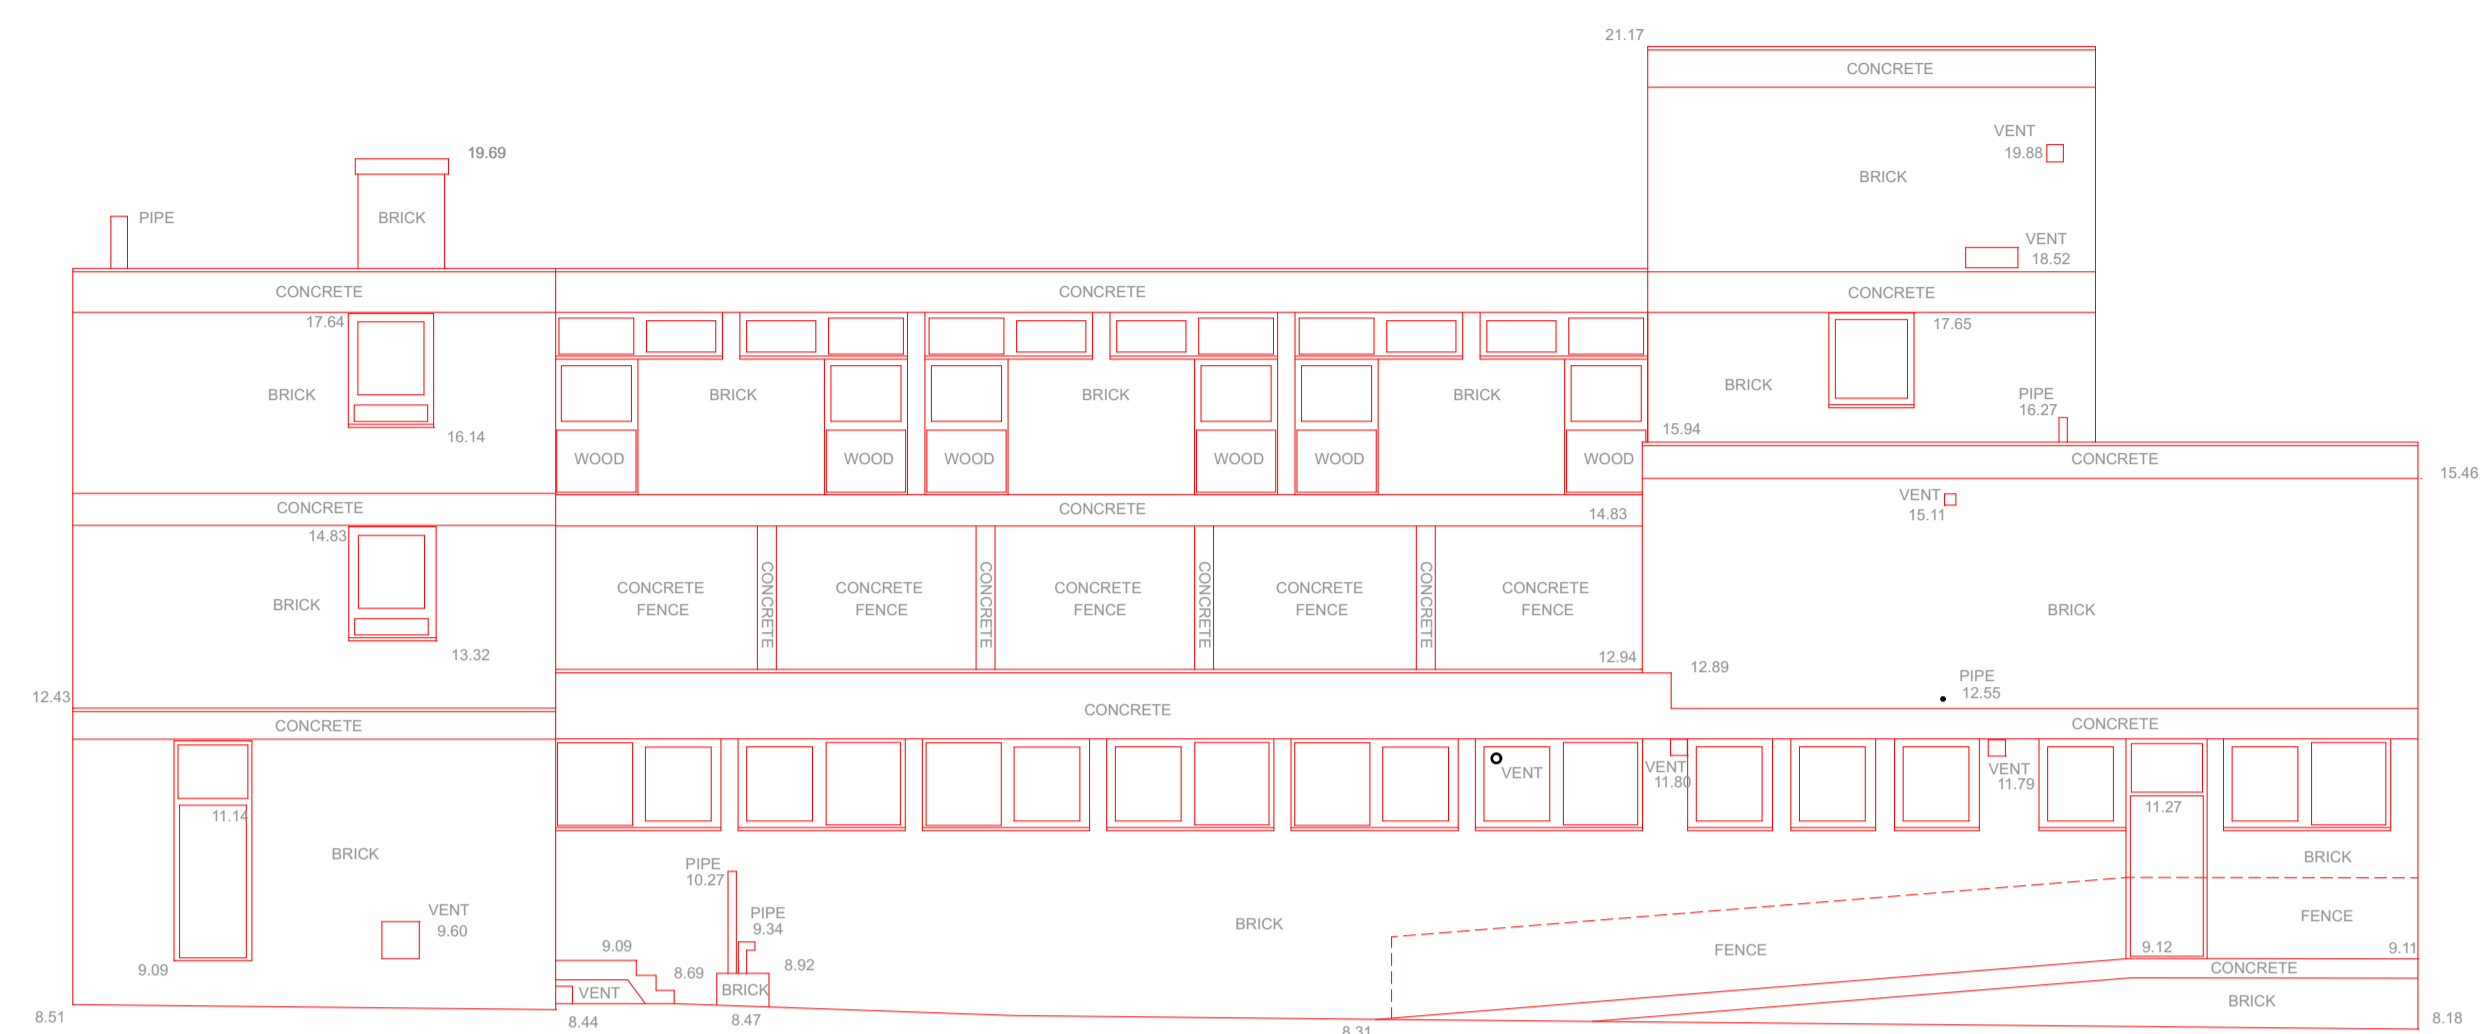

EXISTING SOUTH ELEVATION

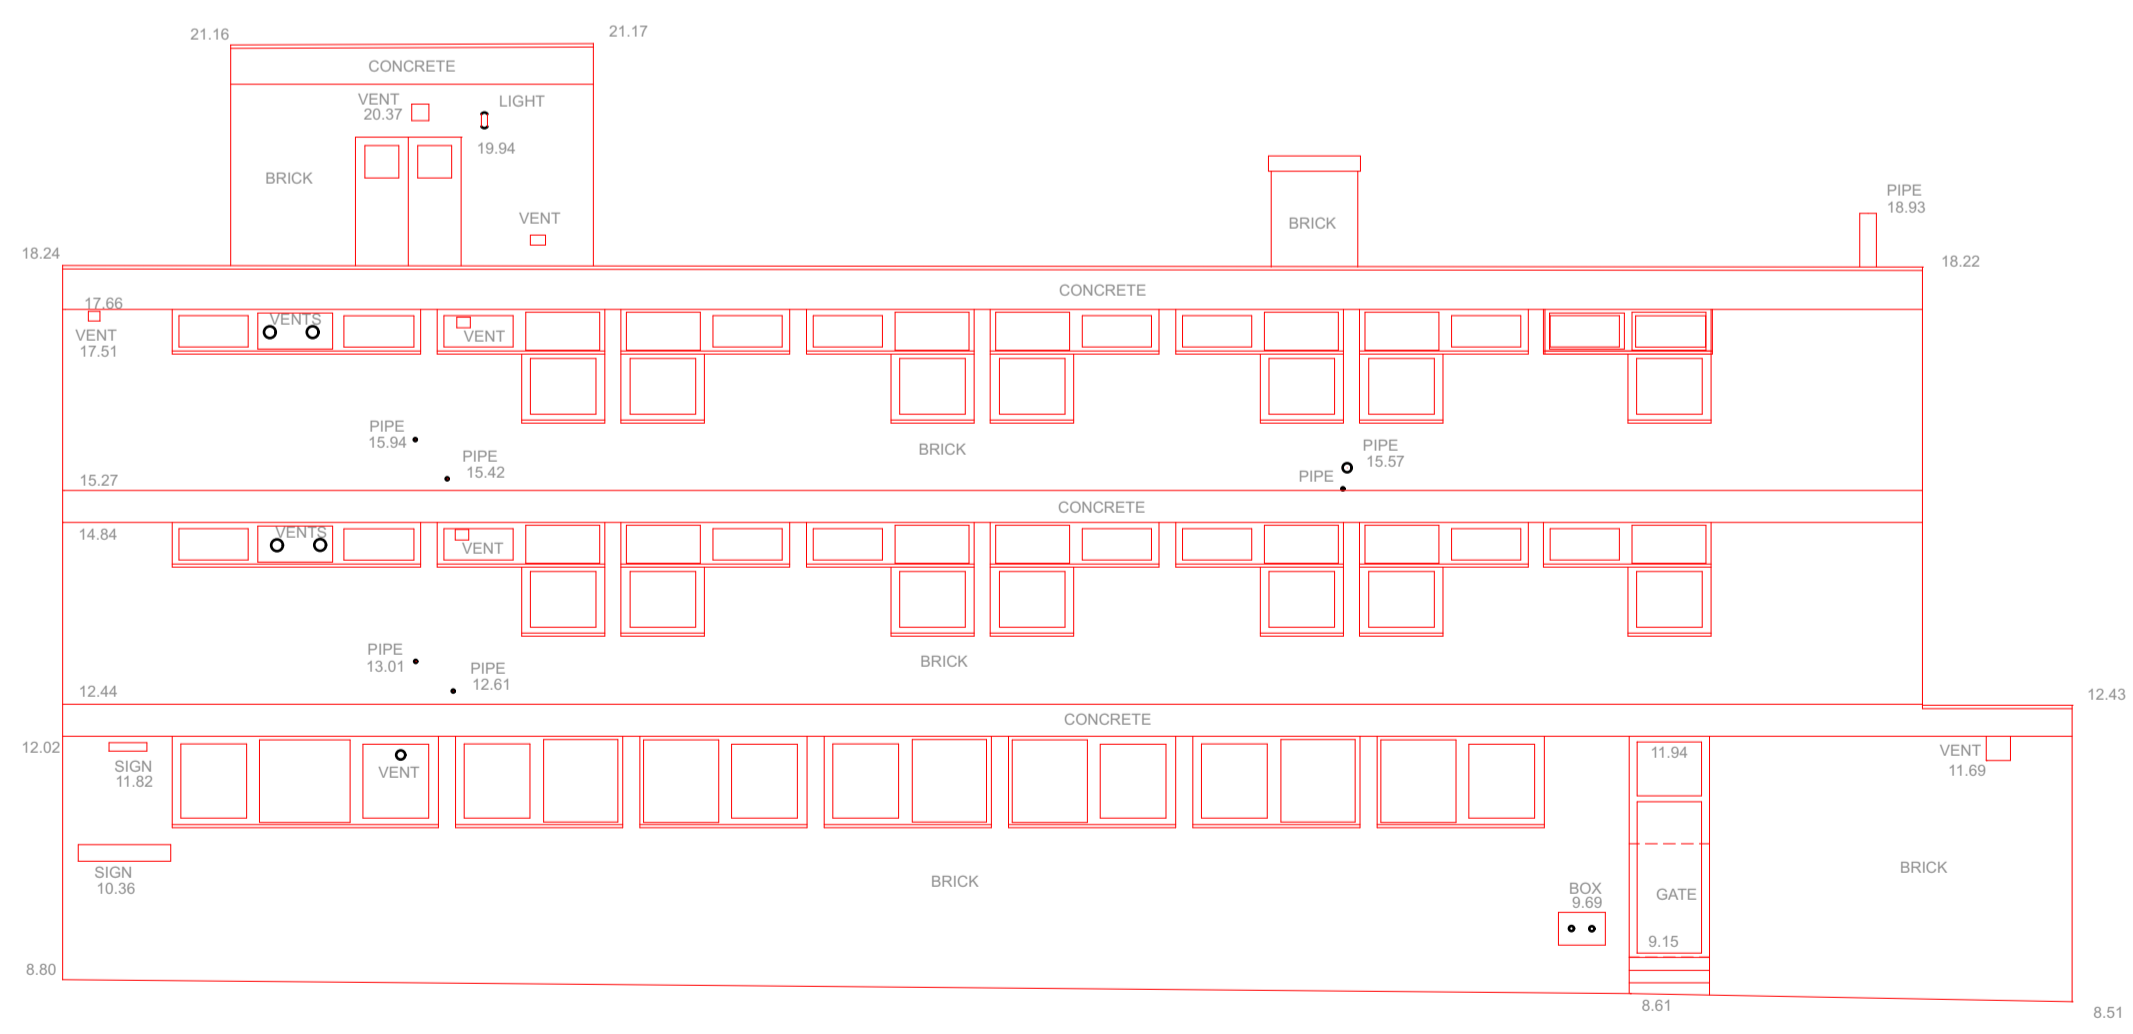

EXISTING EAST ELEVATION

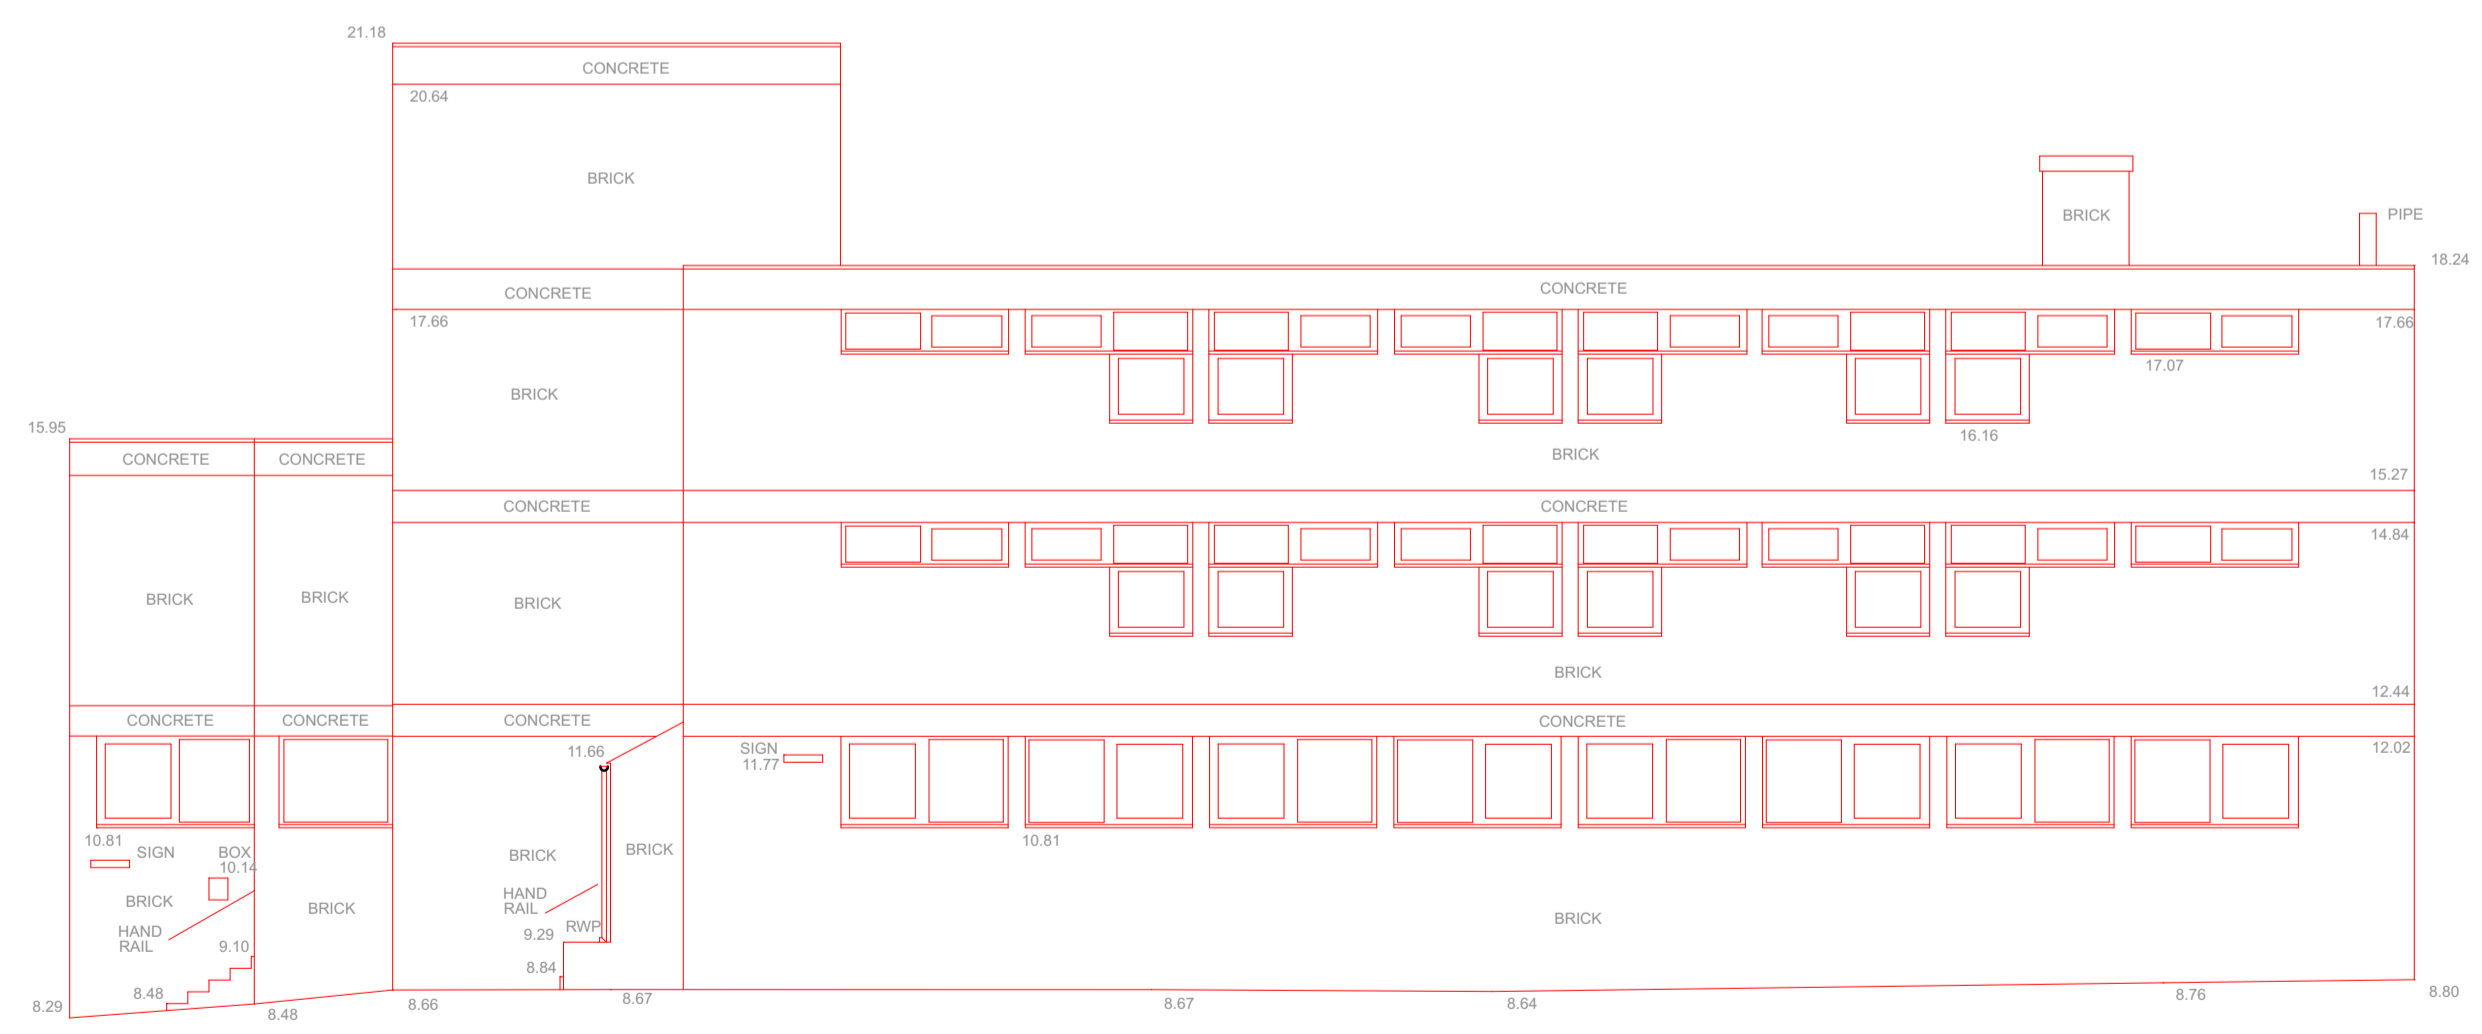

EXISTING NORTH ELEVATION

REV	DESCRIPTION	DRAWN	CHECKED	DATE
01	FOR PLANNING	CF	MB	14/12/2018

**CREATE**  
 DESIGN + ARCHITECTURE  
 Wigglesworth House 69 Southwark Bridge Road London SE1 9HH  
 +44 207 021 0287 info@createdesign.org www.createdesign.org

CLIENT: CAPULET PROPERTIES LTD

PROJECT: PANDA HOUSE  
 BUILDING: ADDRESS: E14 7HS

DRAWING NAME: EXISTING STREET ELEVATIONS

DRAWING SERIES: SURVEY/EXISTING

CDA REF: 189 SCALE(S): 1:100 ORIGINAL PAPER SIZE: A1

REVISION: 01 REVISION DESCRIPTION:

PROJECT	ORIGINATOR	VOLUME	LEVEL	TYPE	ROLE	CLASS	NUMBER
189	- CDA	- A	- XX	- DR	- A	- 01	- 0121