



NOTES:
 This document and its design content is copyright ©. It shall be read in conjunction with all other associated project information including models, specifications, schedules and related consultants documents. Do not scale from documents. All dimensions to be checked on site. Immediately report any discrepancies, errors or omissions on this document to the Originator. If in doubt ASK.

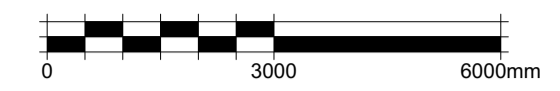

- KEY:
- ① ROCKPANEL CLADDING
 - ② COMPOSITE METAL / WOOD WINDOWS & DRS
 - ③ GLASS BALUSTRADE
 - ④ OBSCURED GLAZING PRIVACY SCREEN
 - ⑤ PAINTED METAL BALUSTRADING
 - ⑥ POWDER COASTED METAL COPING
 - ⑦ BRICKWORK TO COMPLEMENT ADJACENT
 - ⑧ METAL PLANTERS
 - ⑨ POWDER COATED METAL PANELS

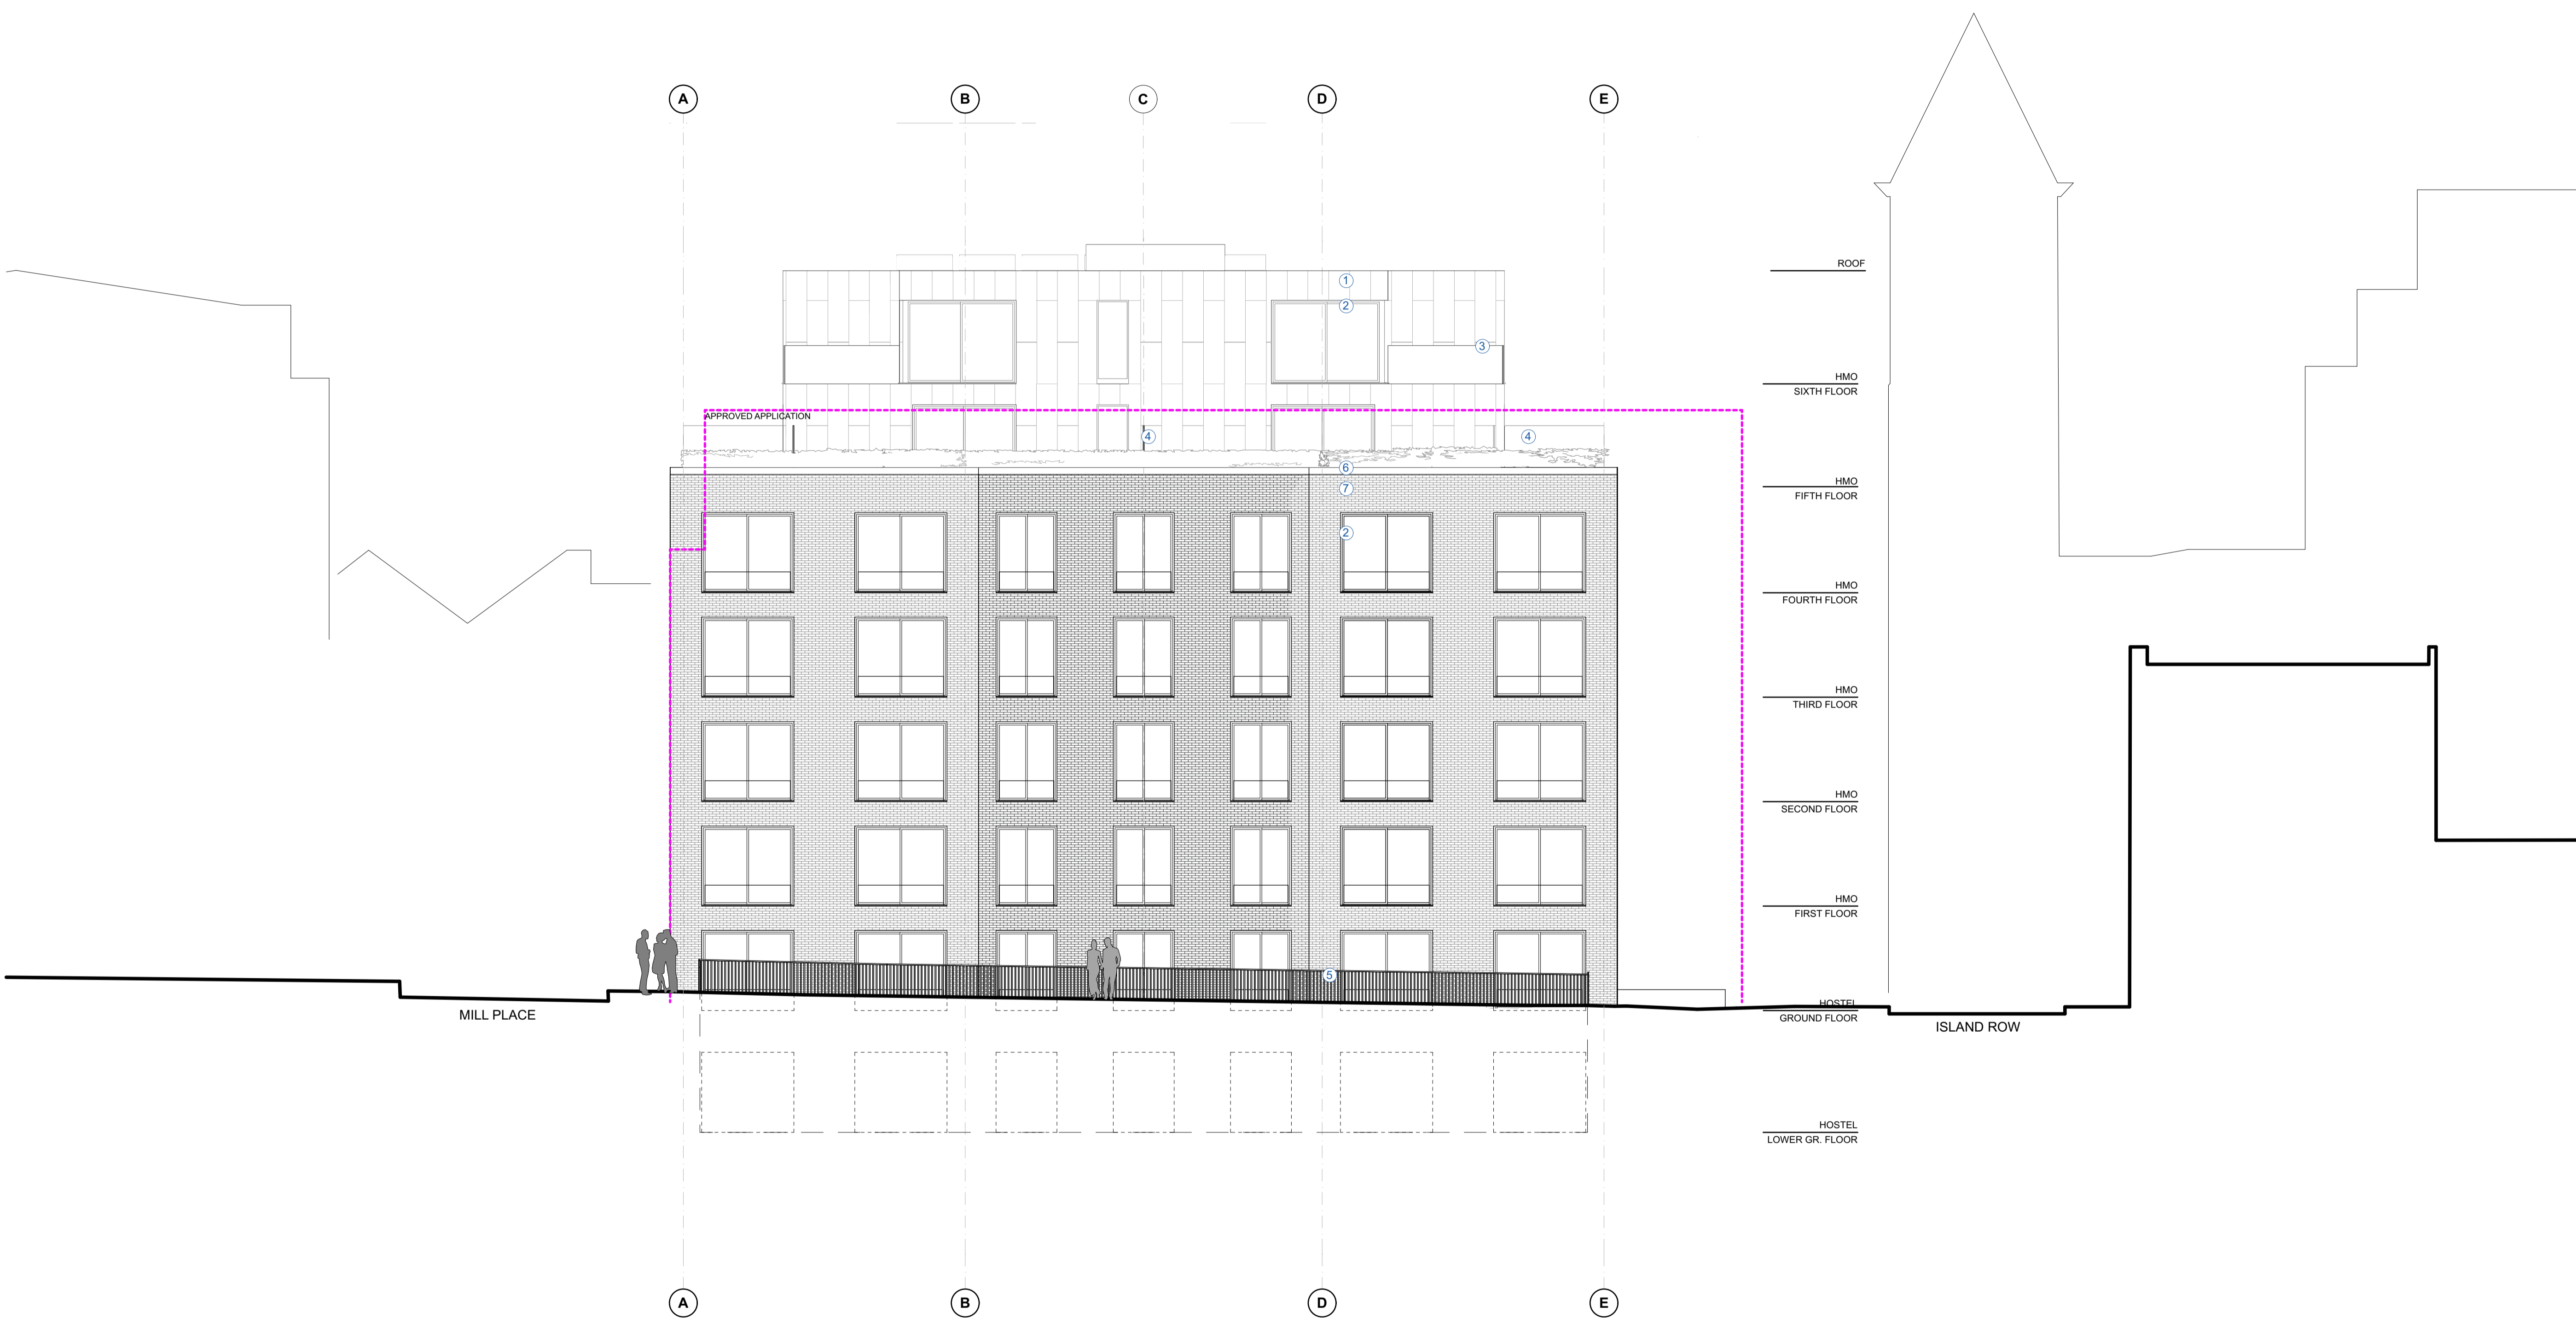

SOUTH (MILL PLACE) ELEVATION

REV	DESCRIPTION	DRAWN	CHECKED	DATE
06	FOR PLANNING	BN	MB	13/09/2019
05	FOR PLANNING	BN	MB	29/08/2019
04	FOR PLANNING	NC	MB	15/03/2019
03	FOR PLANNING	NC	MB	28/01/2019
02	FOR PLANNING	NC	MB	08/01/2019

CREATE
 DESIGN + ARCHITECTURE
 Wigglesworth House 69 Southwark Bridge Road London SE1 9HH
 +44 207 021 0267 info@createdesign.org www.createdesign.org

CLIENT: CAPULET PROPERTIES LTD

PROJECT: PANDA HOUSE
 BUILDING: A2
 ADDRESS: E14 7HS

DRAWING NAME: SOUTH ELEVATION

DRAWING SERIES: 0200-0399 ELEVATIONS

CDA REF: 189 SCALE(S): 1:100 ORIGINAL PAPER SIZE: A1

REVISION: 06 REVISION DESCRIPTION: FOR PLANNING

PROJECT	ORIGINATOR	VOLUME	LEVEL	TYPE	ROLE	CLASS	NUMBER
189	- CDA	- A2	- XX	- DR	- A	- 05	- 0203