




STORE TYPE ECO

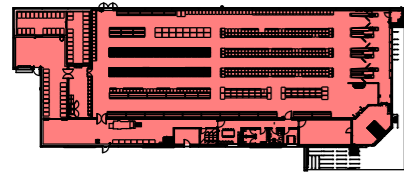


GIA - 1895 SQ.M

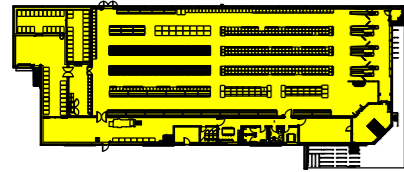

FOOTPRINT (EXC CANOPY) - 1984 SQ.M

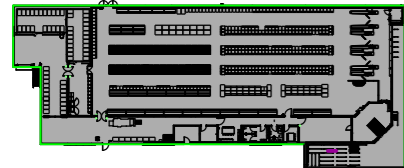

FOOTPRINT (INC CANOPY) - 2140 SQ.M

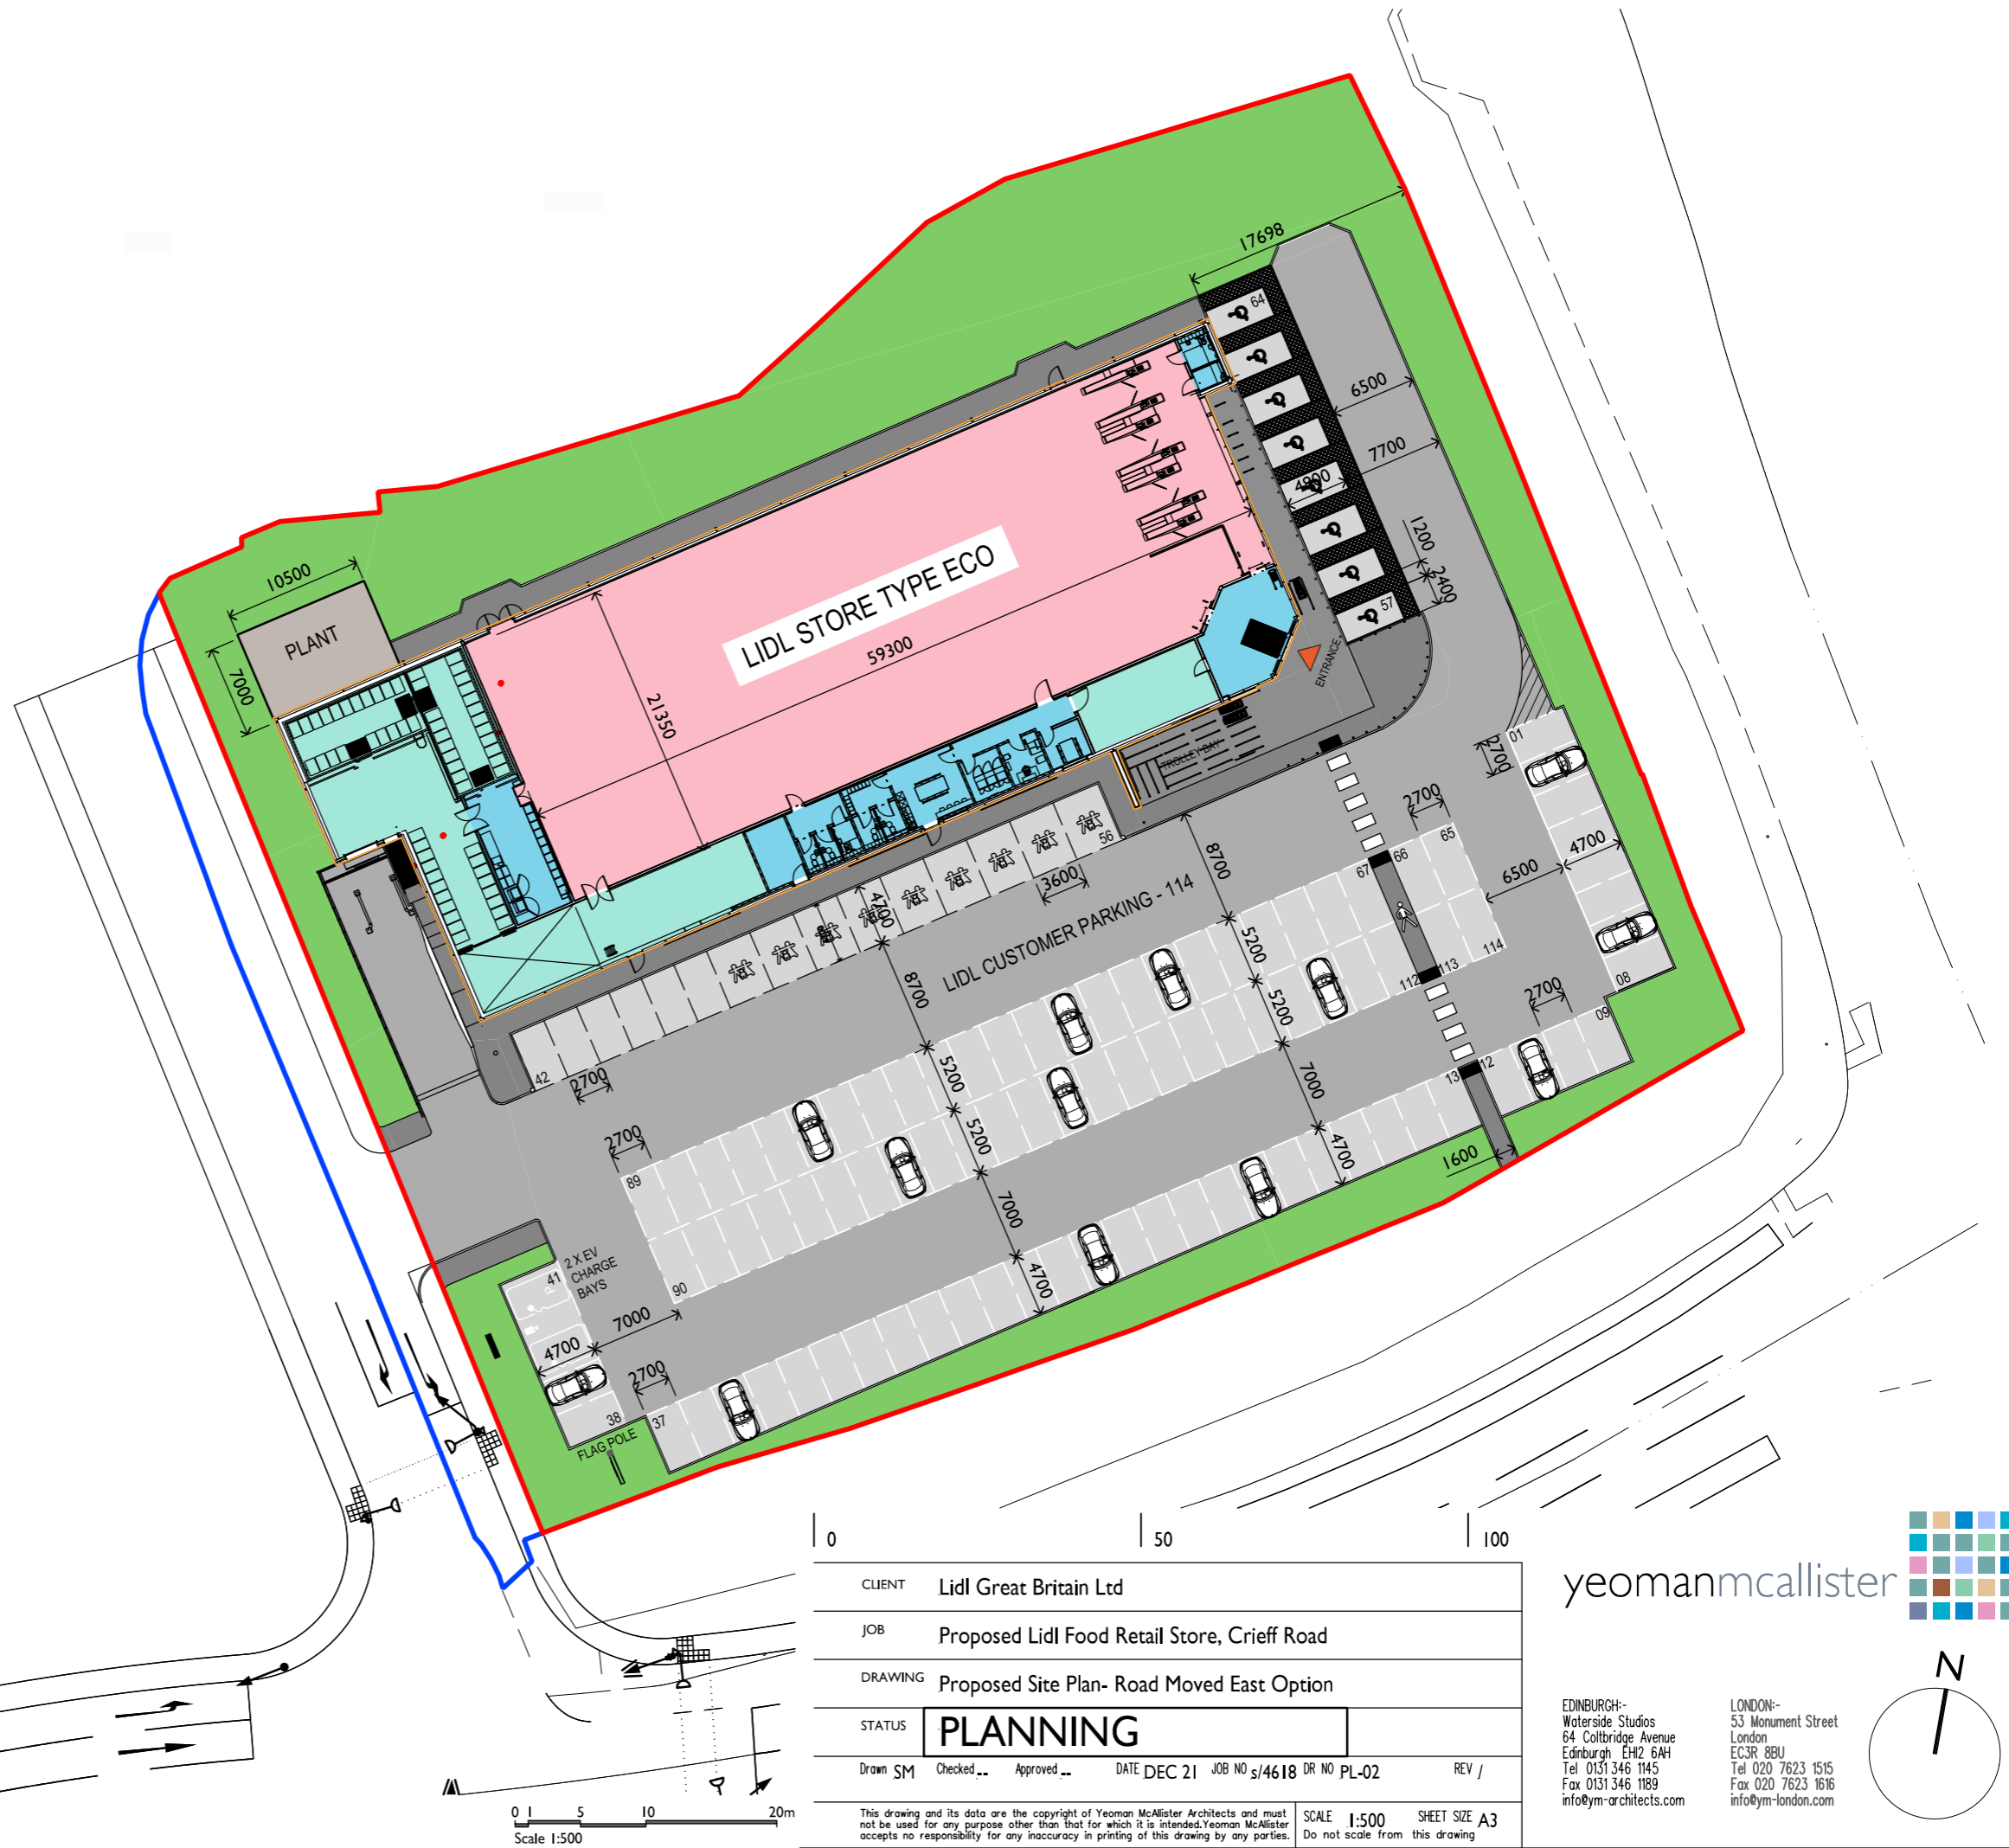

- Site Application Boundary
- Land Owned By Applicant

Site	Perth New Store
Sales Area (m <sup>2</sup> )	1251
Warehouse Area (m <sup>2</sup> )	376
Ancillary (m <sup>2</sup> )	268
External Plant (m <sup>2</sup> )	73.5 (Behind Store)
Aisles	5
Total G.I.F.A (m <sup>2</sup> )	1895
Total Site Area (m <sup>2</sup> )	8365
Car Spaces (Total)	114
Scale	1:500 @ A3

CLIENT	Lidl Great Britain Ltd
JOB	Proposed Lidl Food Retail Store, Crieff Road
DRAWING	Proposed Site Plan- Road Moved East Option
STATUS	<b>PLANNING</b>
Drawn SM	Checked... Approved... DATE DEC 21 JOB NO s/4618 DR NO PL-02 REV /
<small>This drawing and its data are the copyright of Yeoman McAllister Architects and must not be used for any purpose other than that for which it is intended. Yeoman McAllister accepts no responsibility for any inaccuracy in printing of this drawing by any parties.</small>	
SCALE	1:500 SHEET SIZE A3
<small>Do not scale from this drawing</small>	

yeomanmcallister

EDINBURGH:-  
Waterside Studios  
64 Coltbridge Avenue  
Edinburgh EH2 6AH  
Tel 0131 346 1145  
Fax 0131 346 1189  
info@ym-architects.com

LONDON:-  
53 Monument Street  
London  
EC3R 8BU  
Tel 020 7623 1515  
Fax 020 7623 1616  
info@ym-london.com