

© Whittam Cox Architects - Disclaimer:

This drawing is copyright of WCEC Group Ltd trading as Whittam Cox Architects, and shall not be reproduced nor used for any other purpose without the written permission of the Architects. This drawing must be read in conjunction with all other related drawings and documentation. It is the contractors responsibility to ensure full compliance with the Building Regulations. Do not scale from this drawing, use figured dimensions only. It is the contractors responsibility to check and verify all dimensions on site. Any discrepancies to be reported immediately.


IF IN DOUBT ASK:  
Materials not in conformity with relevant British or European Standards/Codes of practice or materials known to be deleterious to health & safety must not be used or specified on this project.



**Key**

Application boundary 2.08 acres / 0.841 hectares

**Parking Numbers**  
125 Proposed parking spaces  
inc. 7 disabled (5.6%), 9 parent & child  
and 2 EVC spaces

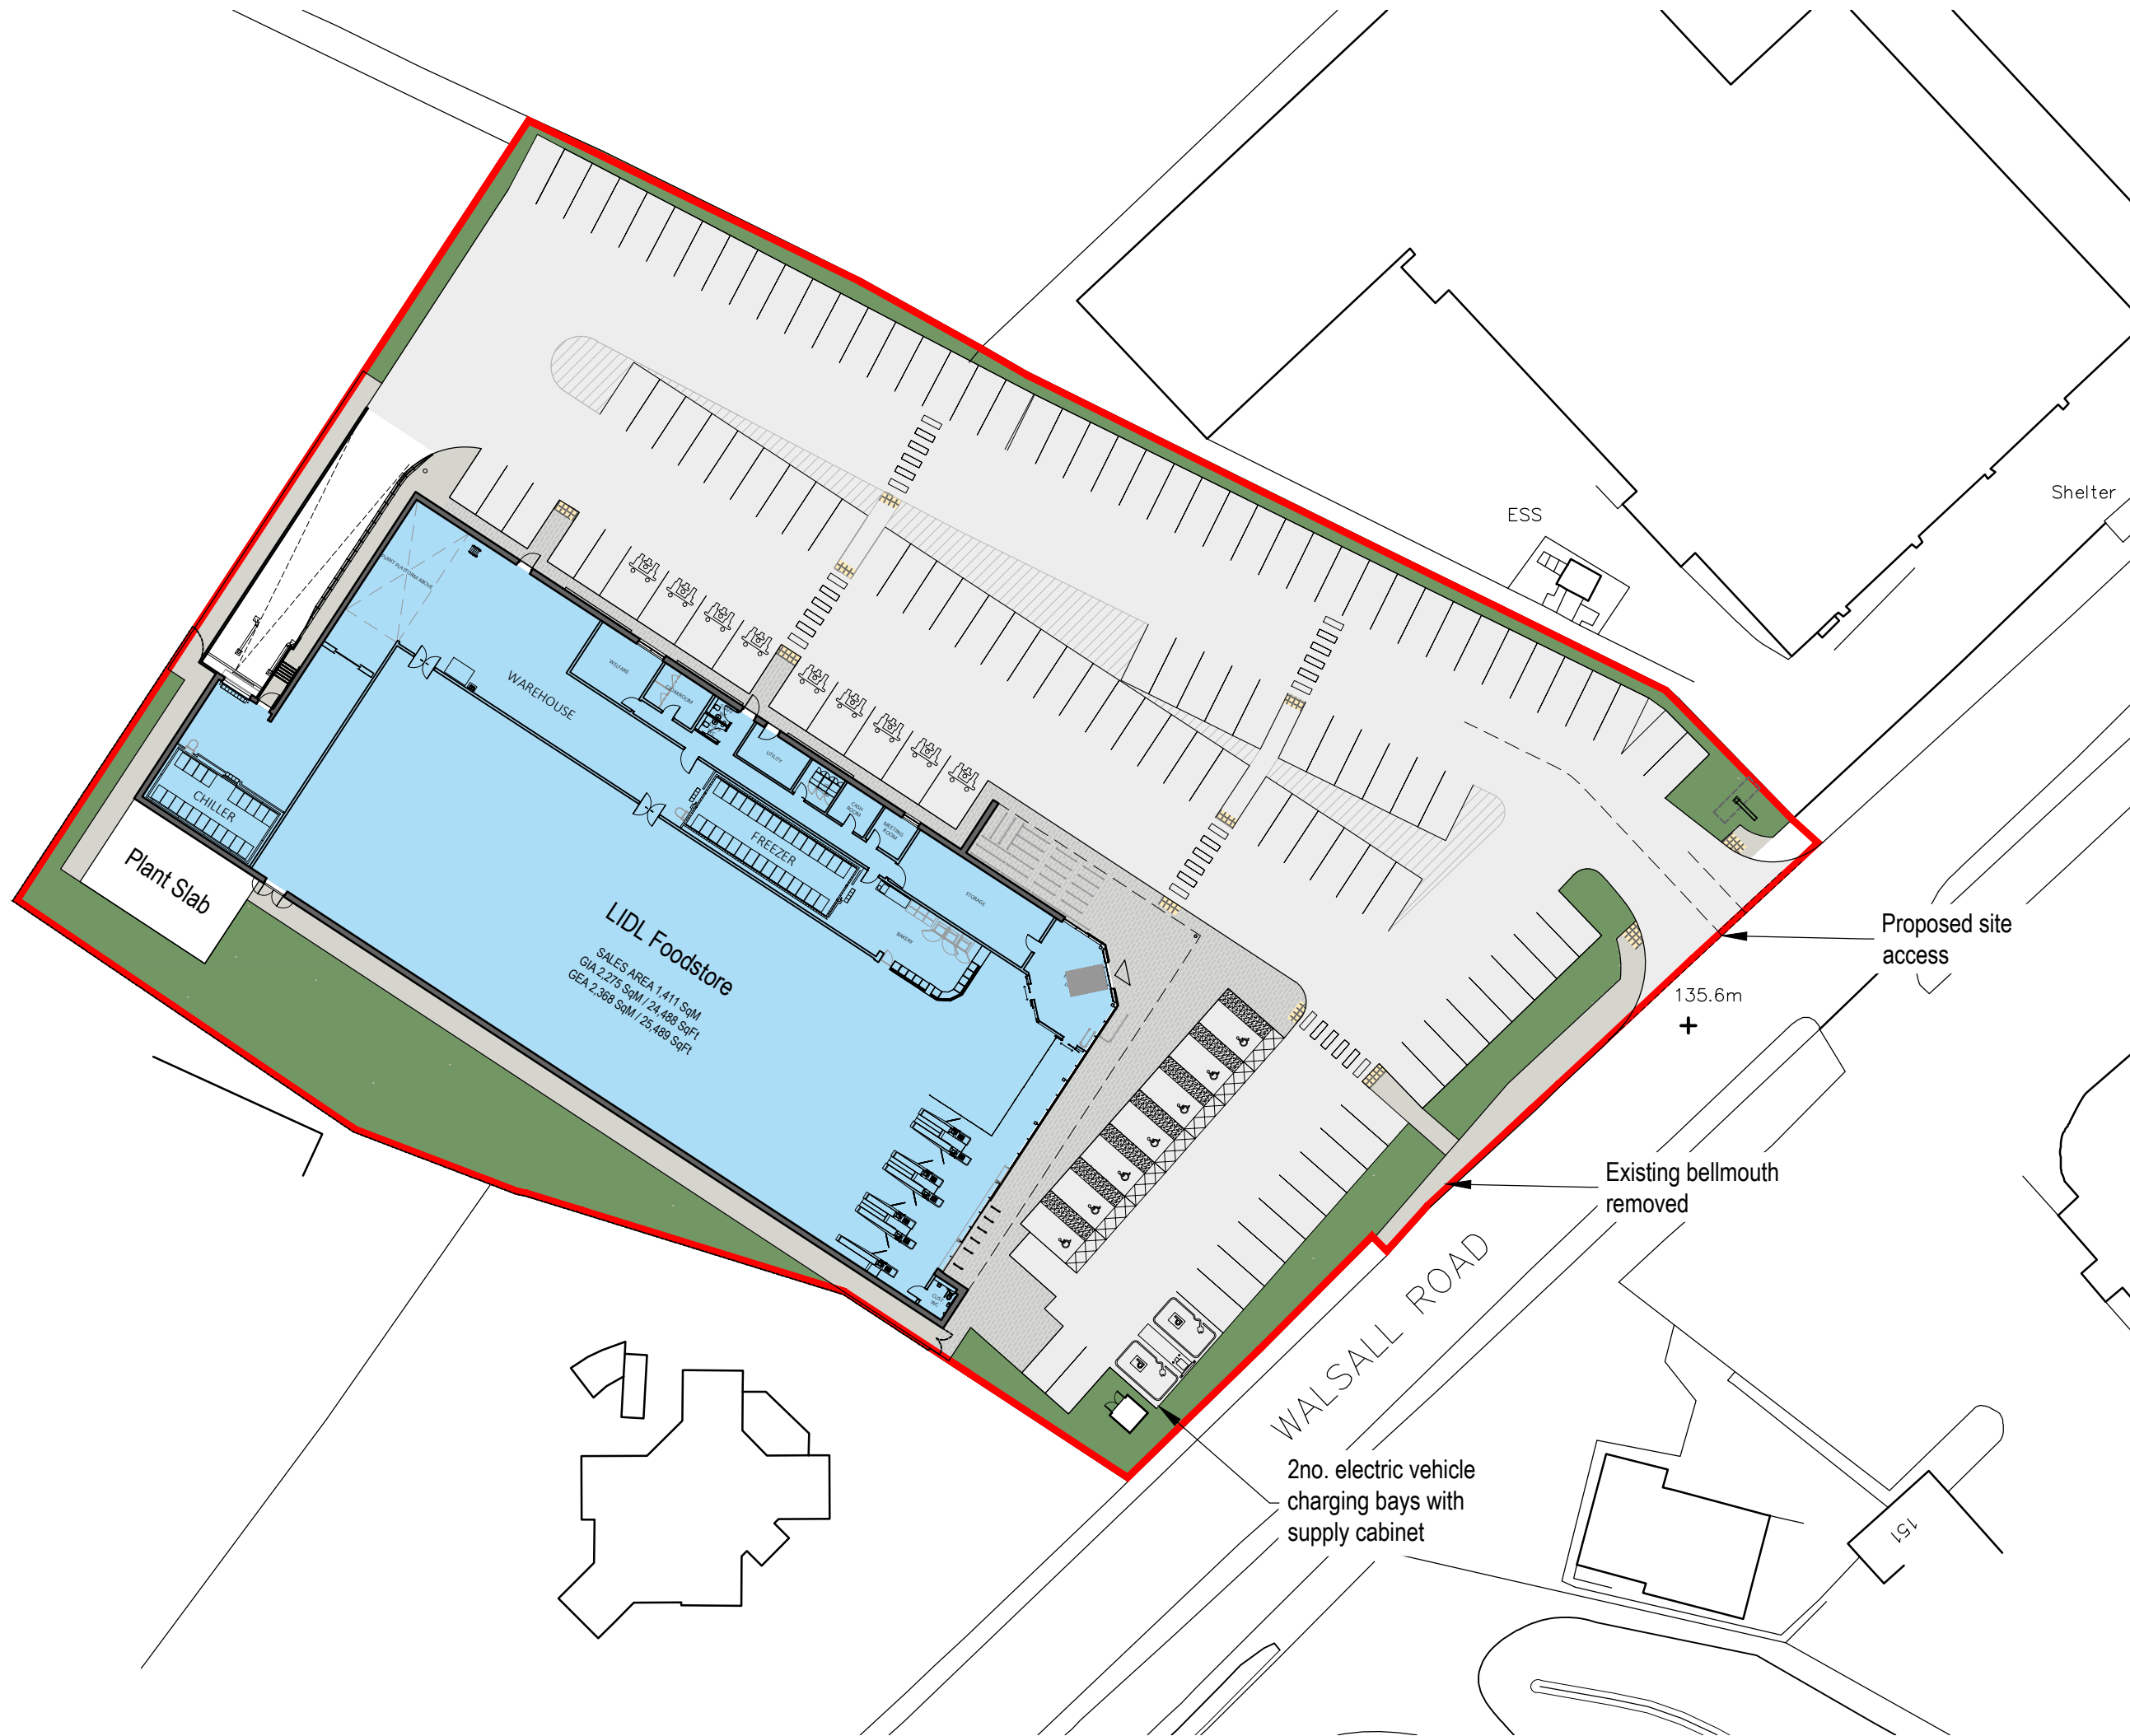

No	Date	Description	Drwn/Chkd By
		CLIENT	

Lidl Great Britain Limited

PROJECT  
Walsall Road  
Walsall Wood

TITLE  
Proposed Site Plan

DRAWING STATUS  
For information

DRAWN	WF	CHECKED	DC
-------	----	---------	----

SCALE 1:500 @ A3

DATE February 2022

**Whittam Cox** ARCHITECTS  
Chesterfield / 01246 260261  
London / 020 3388 0019  
Leeds / 0113 468 2450  
whittamcox.com

JOB NO.	DRAWING NO.	REV
190033	SK-15	-