

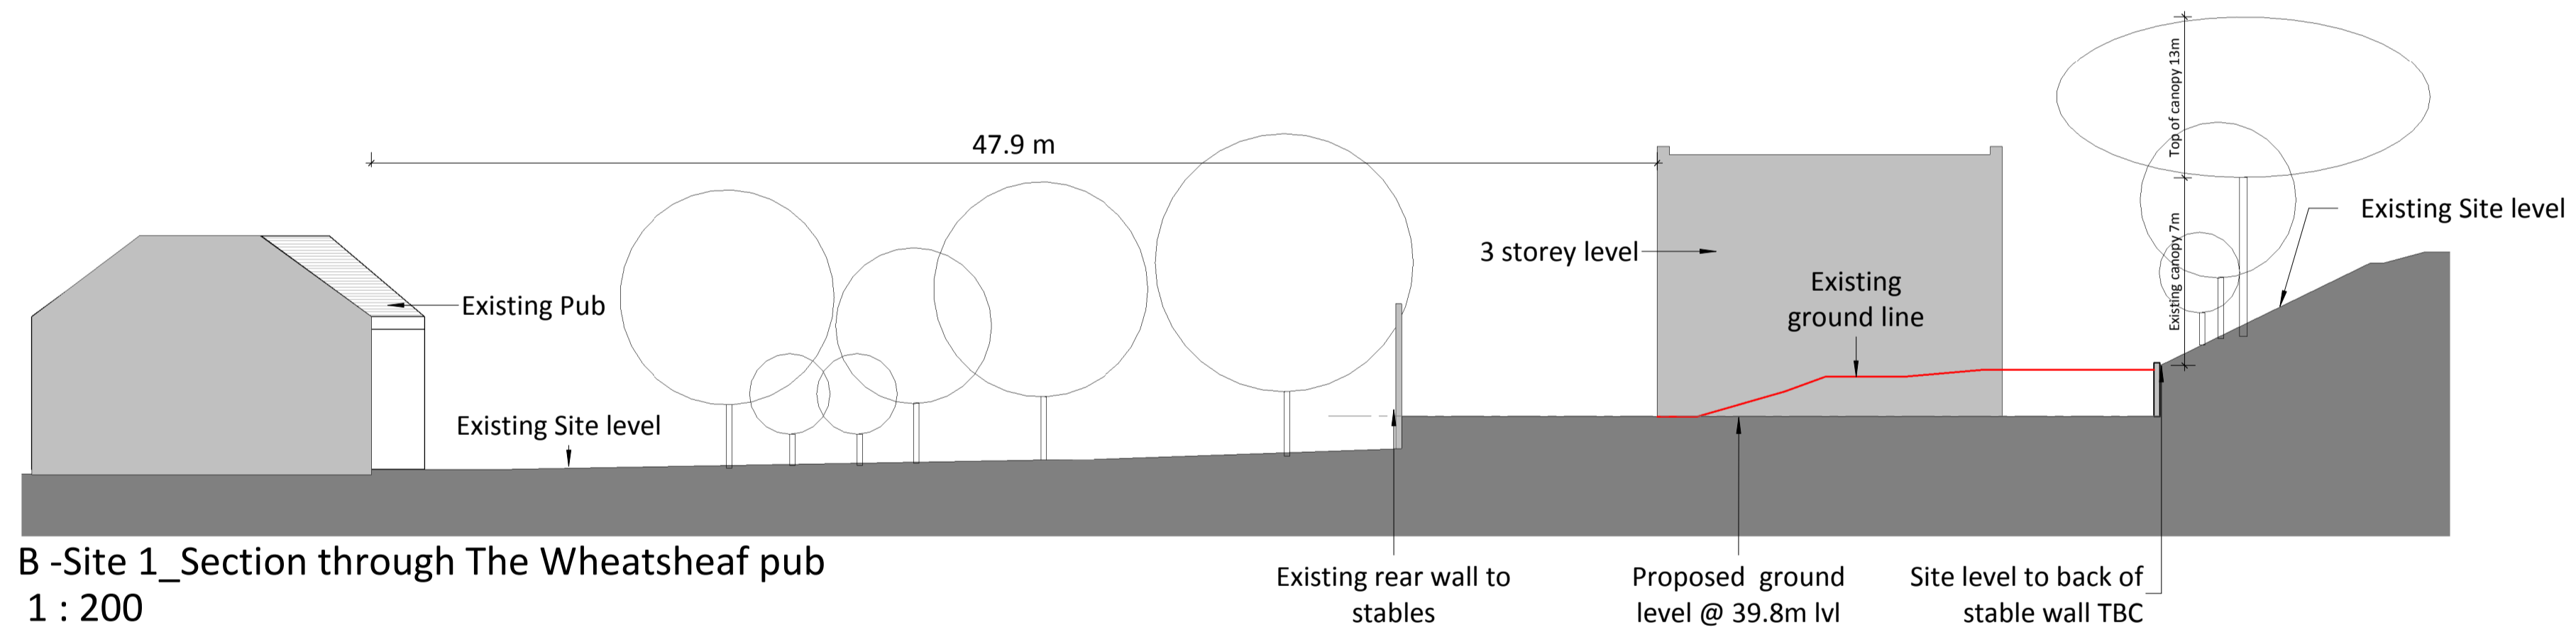


A- Site 1 Section through 52 More Lane
1 : 200

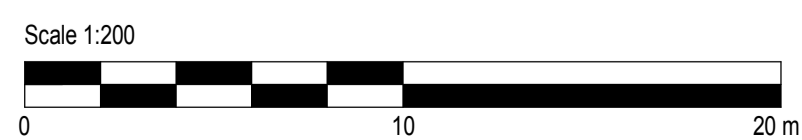

B -Site 1 Section through The Wheatsheaf pub
1 : 200

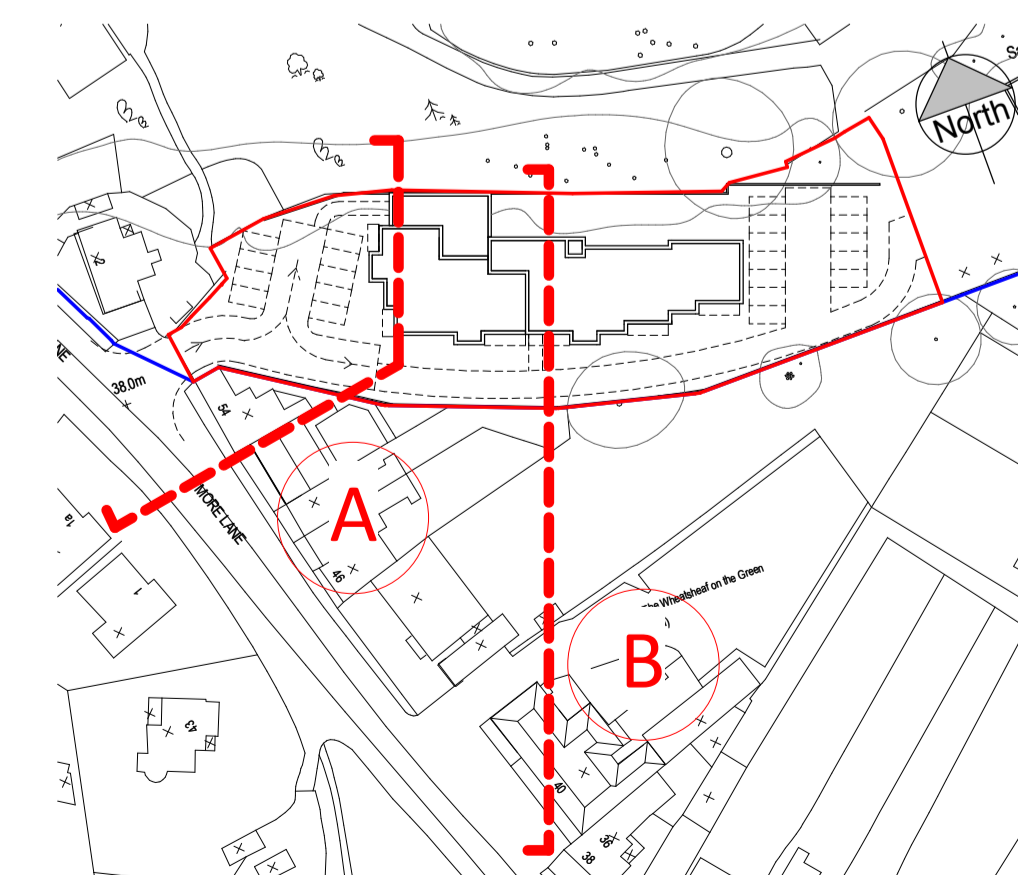

Client:
Jockey Club Racecourses Ltd



Project:
Sandown Park

24 Church St. West,
Woking, Surrey,
GU21 6HT
01483 494 350

Drawing Title:
Site 1 - Indicative Section

Scale @ A1: As indicated
Checked by: MC
Date: 08.02.2019

Job No: 11071
Stage_Drawing No: PL_301
Rev: *

Issue Status:
Construction Preliminary
Information Approval
Tender

Architecture
Planning
Master Planning
Urban Design
Interiors
Landscape

Offices
Woking
London
Milton Keynes
Warsaw