

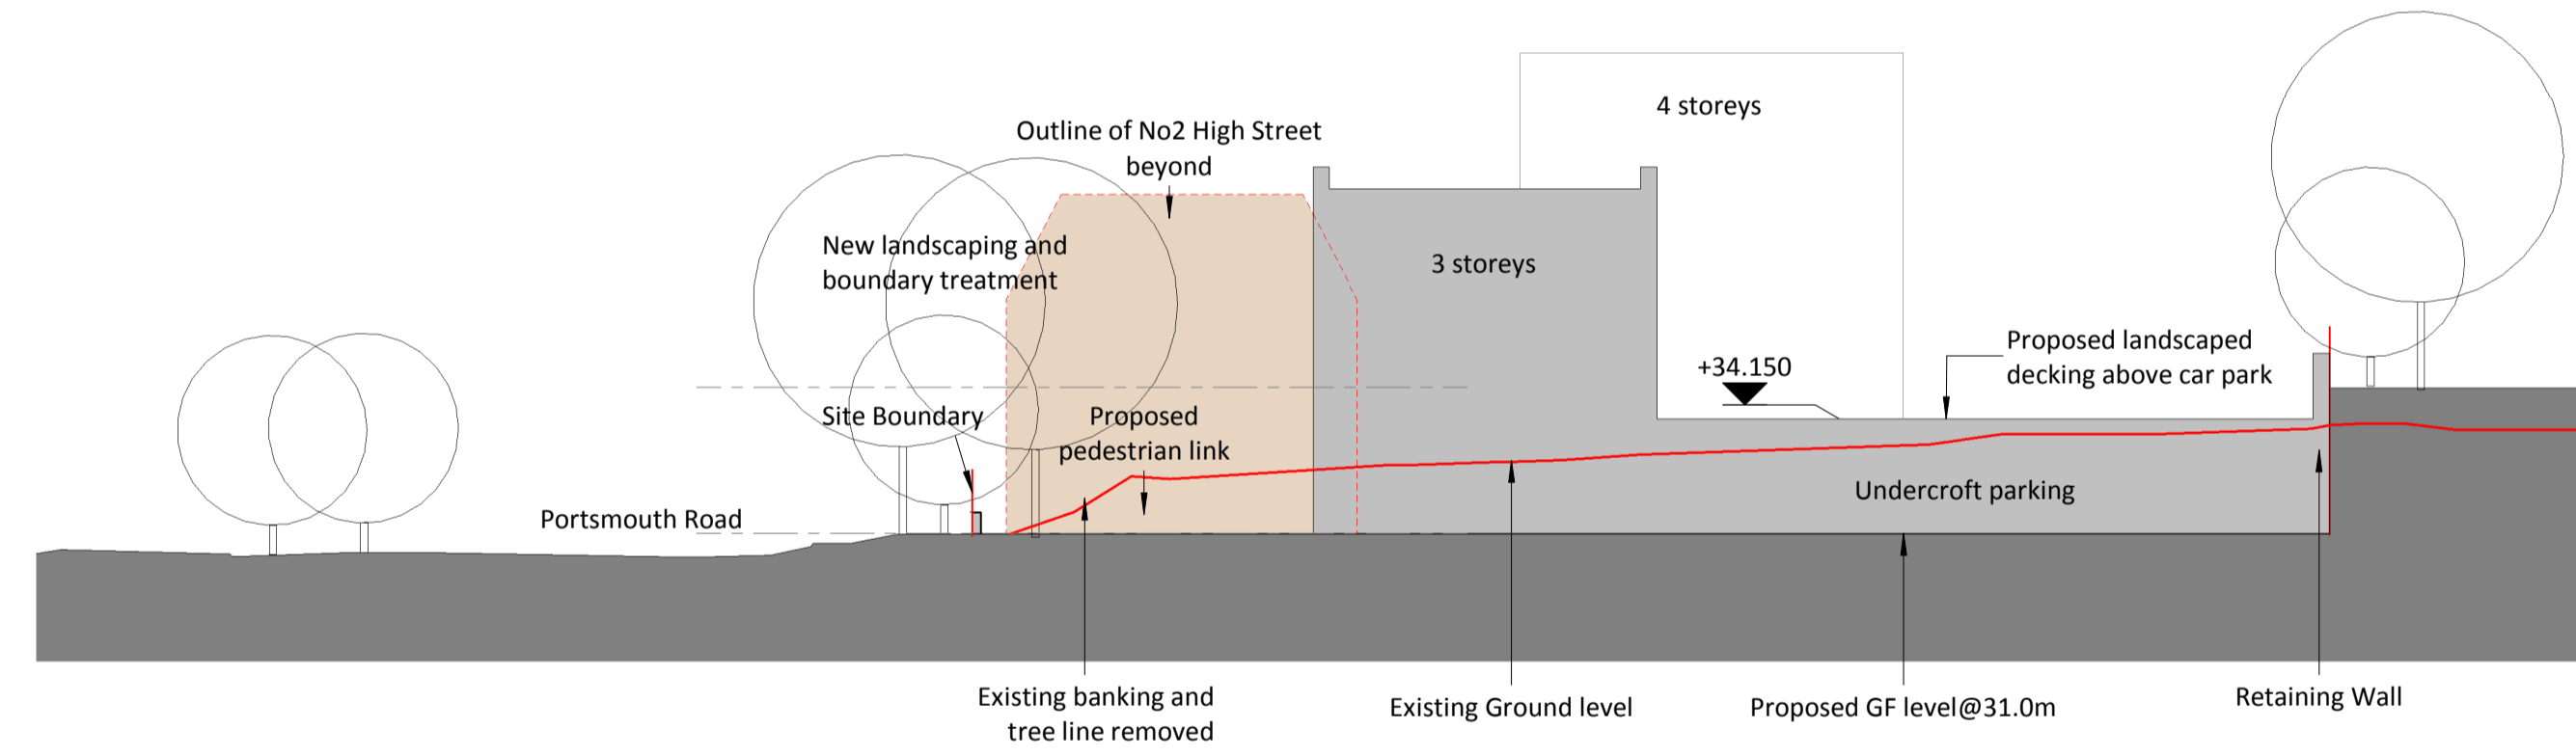


Section A - From Portsmouth Road  
1 : 200

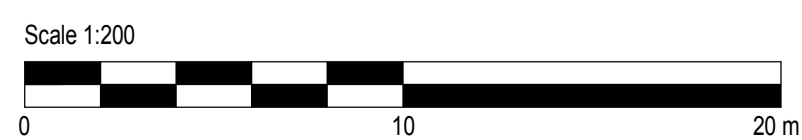

Section B through Portsmouth Road  
1 : 200

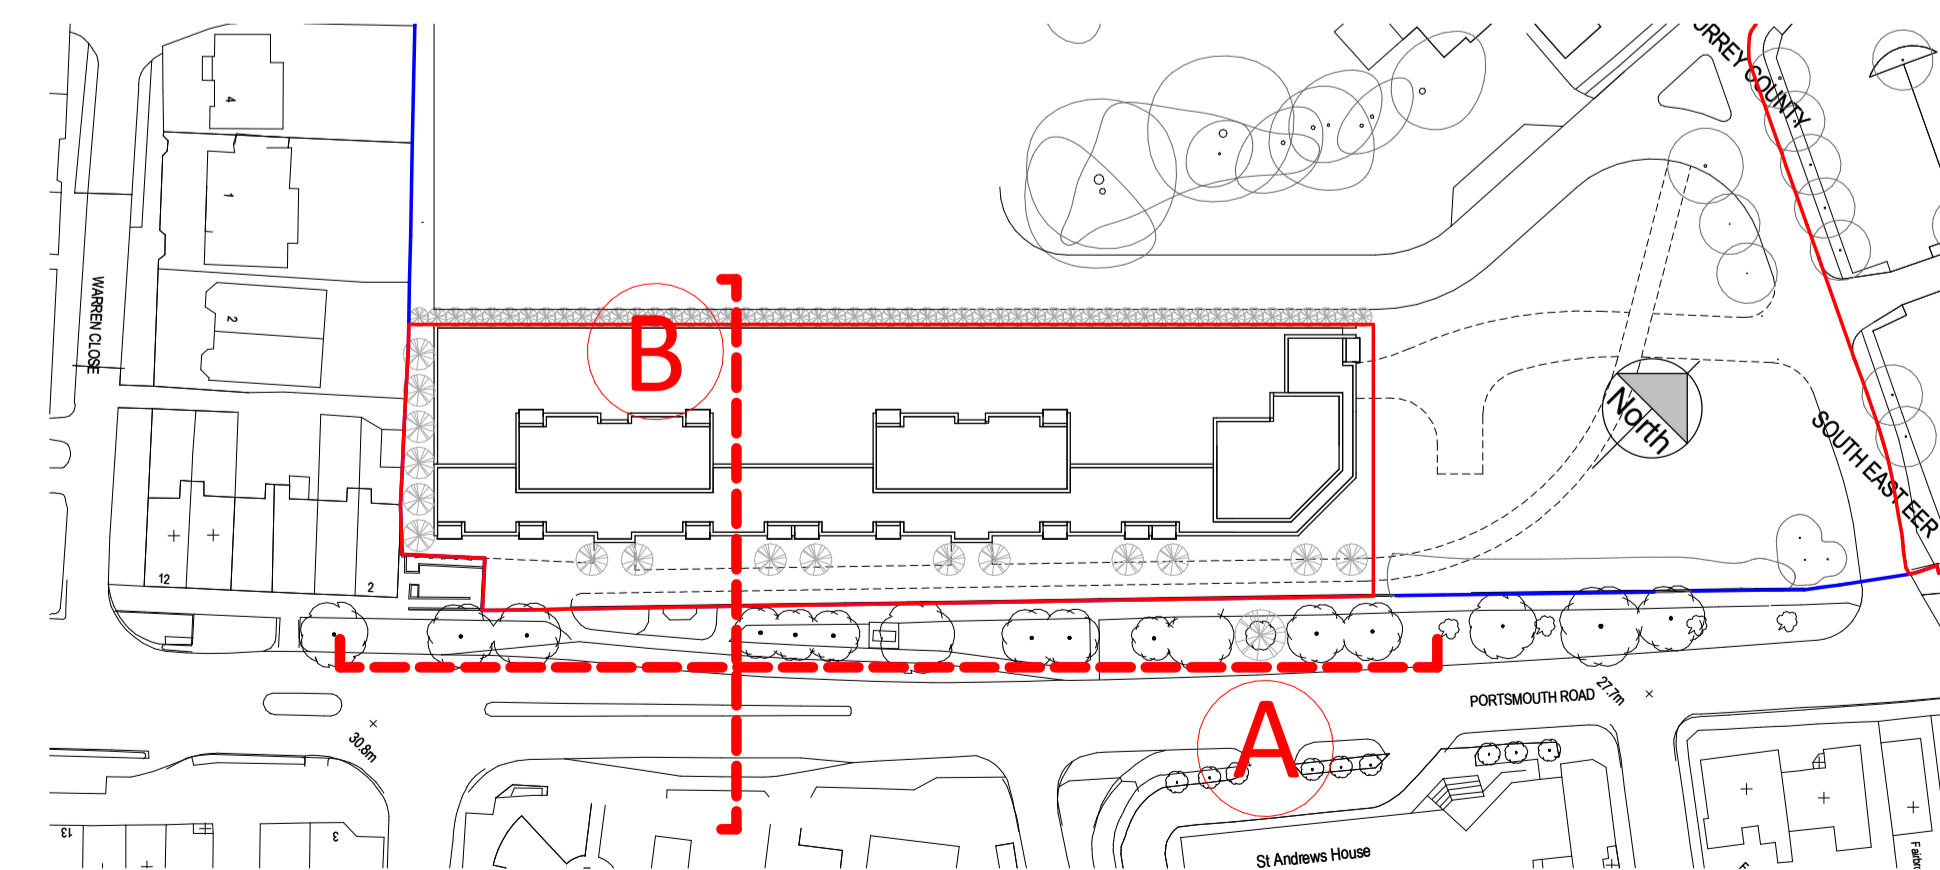

Client:	Jockey Club Racecourses Ltd	<b>PRC</b>
Project:	Sandown Park	24 Church St. West, Woking, Surrey, GU21 6HT 01483 494 350 info@prc-group.com www.prc-group.com
Drawing Title:	<b>Site 2 - Indicative Section</b>	
Scale @ A1:	Checked by:	Date:
As indicated	MC	08.02.2019
Job No:	Stage_Drawing No:	Rev:
11071	PL_302	*
Issue Status:	<b>Offices</b>	
Construction <input type="checkbox"/> Preliminary <input type="checkbox"/>	Woking	
Information <input type="checkbox"/> Approval <input checked="" type="checkbox"/>	London	
Tender <input type="checkbox"/>	Milton Keynes	
	Warsaw	
<b>PRC Architecture &amp; Planning</b>		
18/02/2019 11:36:06		