
Figured dimensions only are to be used. All dimensions to be checked onsite. Differences between drawings and between drawings and specification or bills of quantites to be reported to the PRC Group.

The copyright of the drawings and designs contained therein remains vested in the PRC Group

Revisions: Drawn/Chkd: Date:

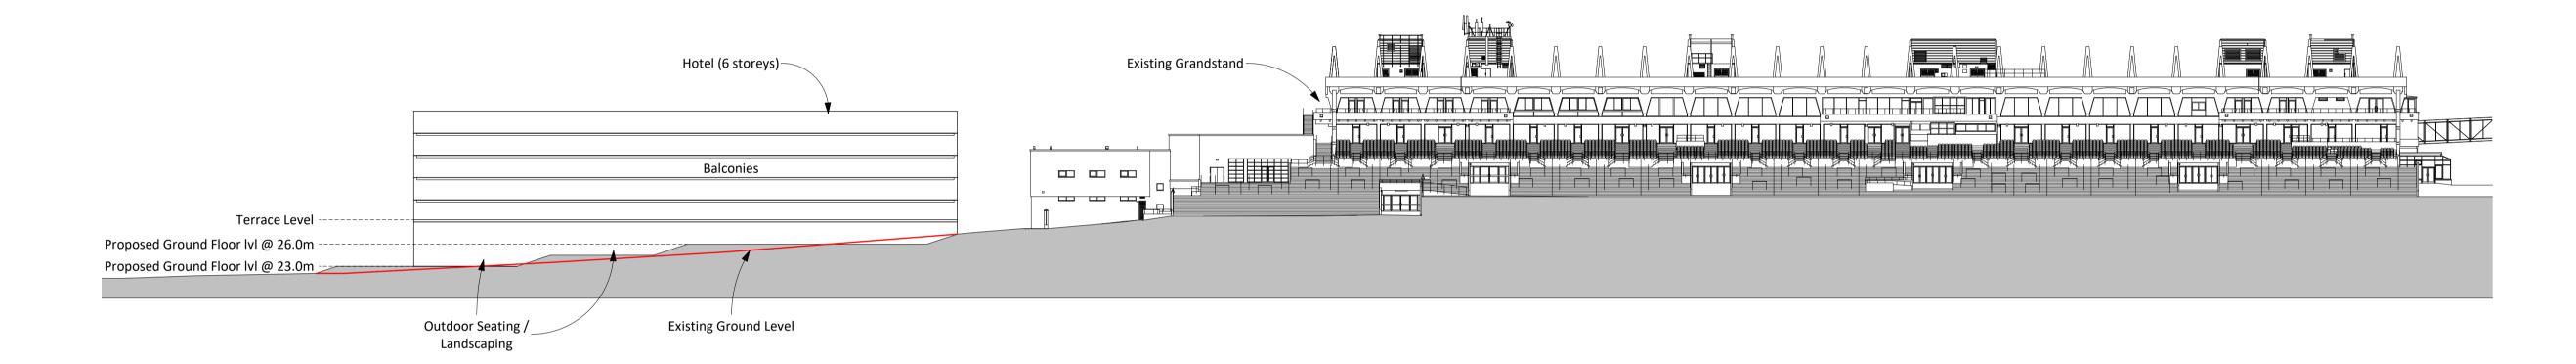

North Elevation (Facing Racecourse) 1:500



Tender

03/05/2019 09:21:13

PRC

24 Church St. West, Woking, Surrey, GU21 6HT

01483 494 350

info@prc-group.com www.prc-group.com

Architecture

Offices

Warsaw