


SITE 1 KEY
 Sc 1:500



Client:
 The Jockey Club

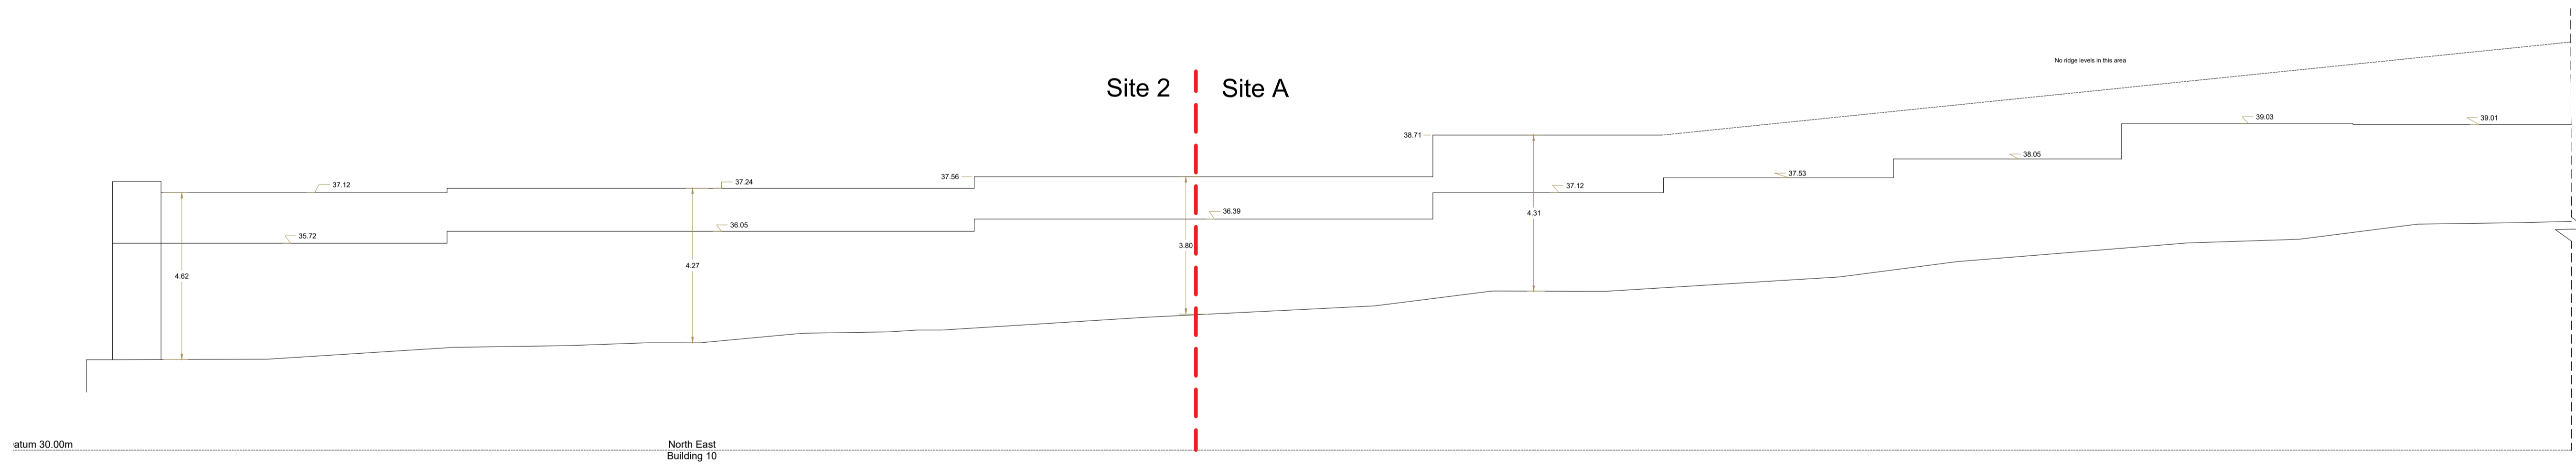

Project:
 Sandown Park

24 Church St West,
 Woking, Surrey,
 GU21 6HT
 01483 494 350
 info@prc-group.com
 www.prc-group.com

Drawing Title:
 Site 2
 Existing Block Elevations

Scale @ A1: 1:100; 1:500
 Checked by: MC
 Date: 05.06.19

Job No: 11071
 Stage: PL
 Drawing No: 602
 Rev: *

Issue Status:
 Construction
 Information
 Tender
 Preliminary
 Approval

Architecture
 Planning
 Master Planning
 Urban Design
 Interiors
 Landscape
 Offices
 Woking
 London
 Milton Keynes
 Warsaw