

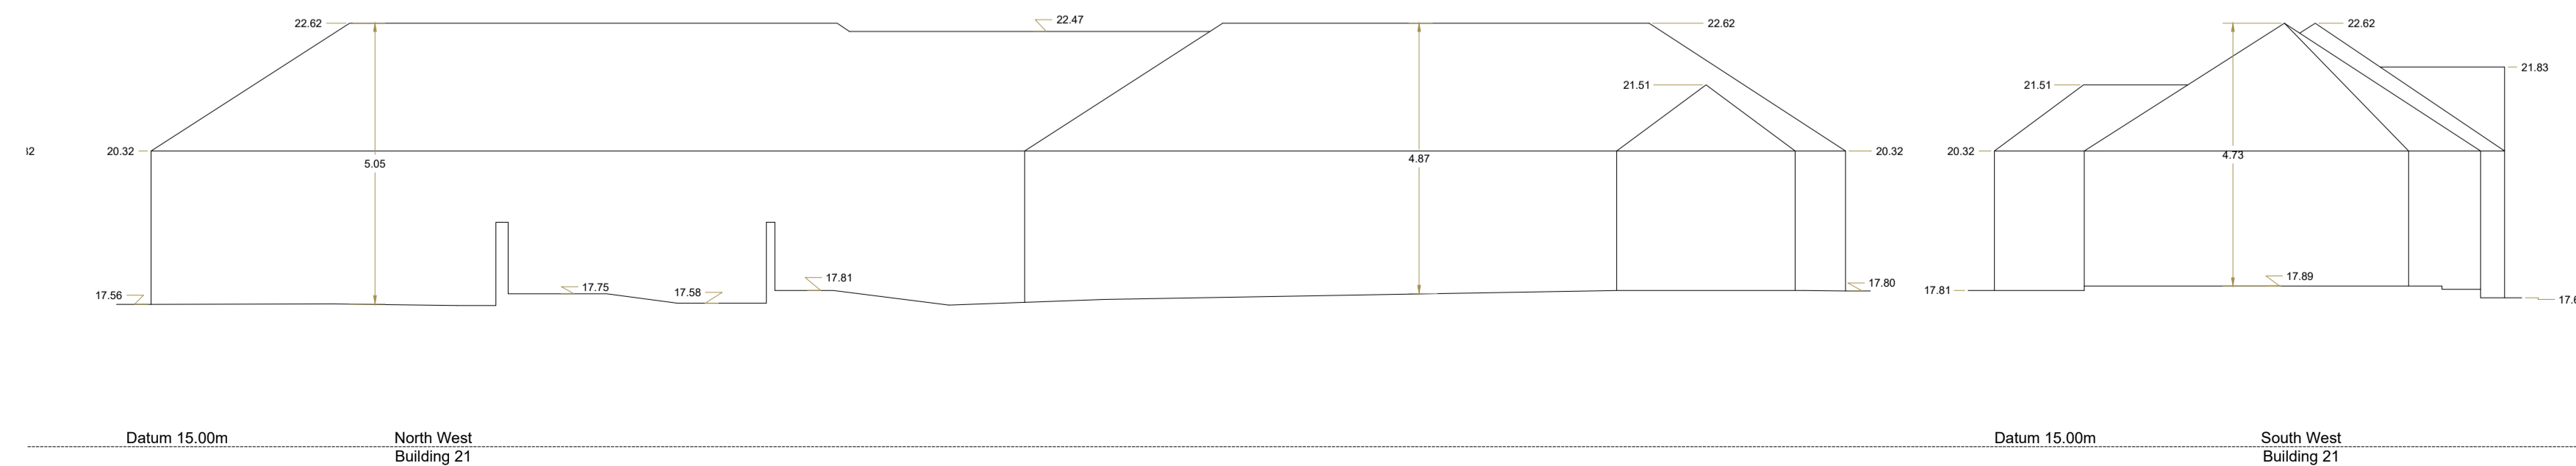


SITE 5 KEY  
 Sc 1:500

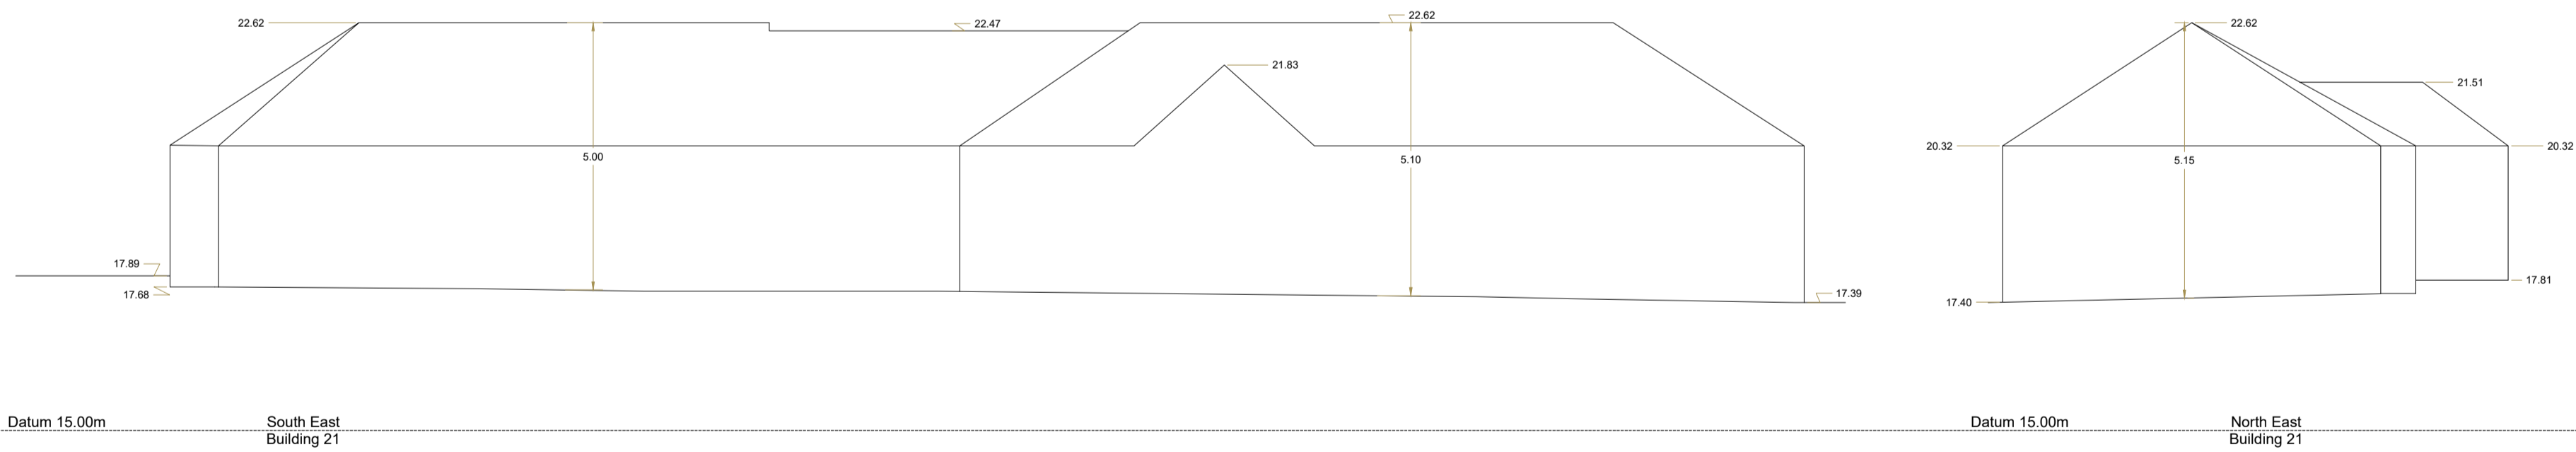

Client:  
 The Jockey Club

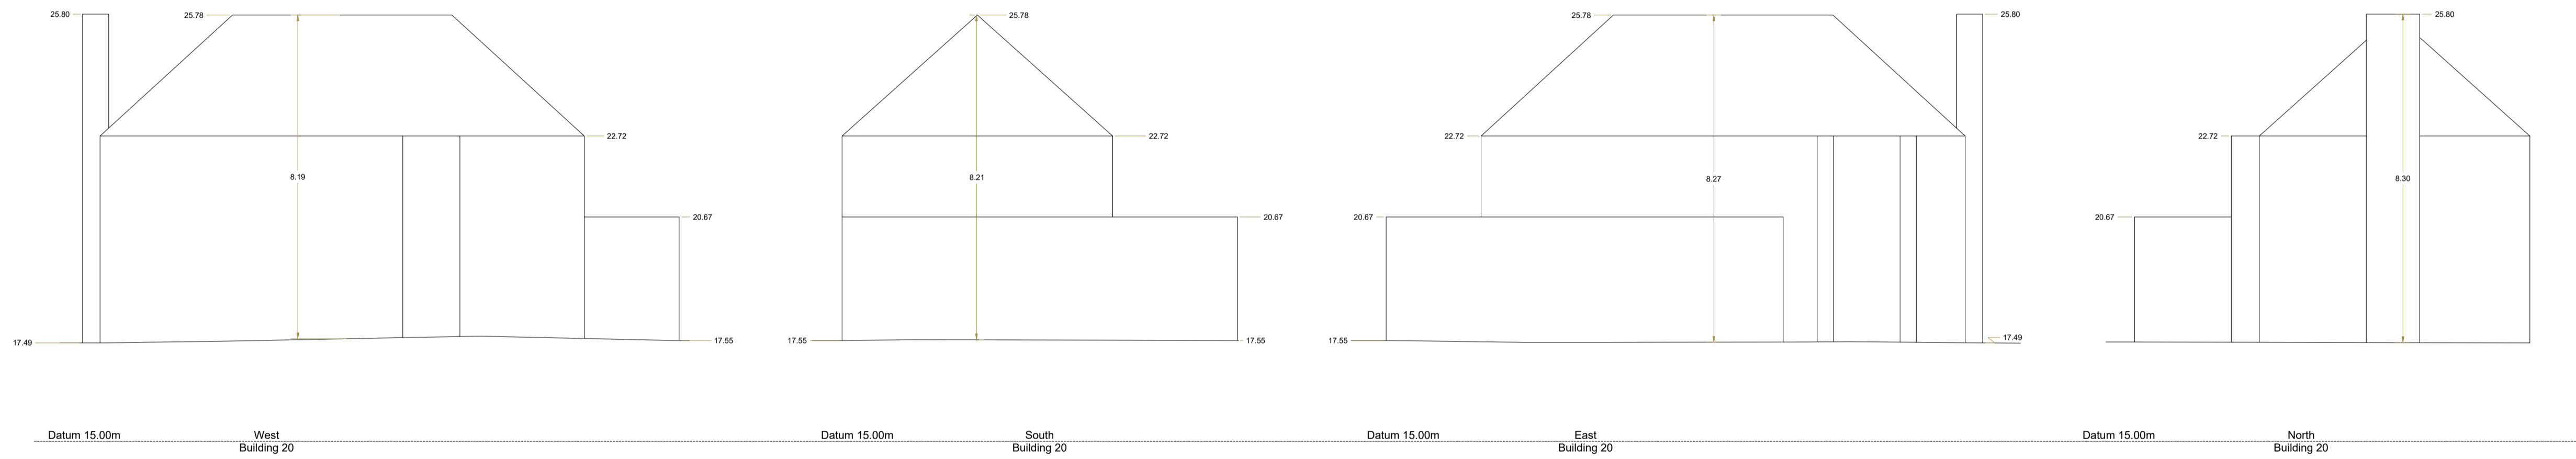

Project:  
 Sandown Park

24 Church St West,  
 Woking, Surrey,  
 GU21 6HT  
 01483 494 350  
 info@prc-group.com  
 www.prc-group.com

Drawing Title:  
 Site 5  
 Existing Block Elevations

Scale @ A1: 1:100; 1:500  
 Checked by: MC  
 Date: 05.06.19

Job No: 11071  
 Stage: PL  
 Drawing No: 605  
 Rev: \*

Issue Status:  
 Construction  
 Information  
 Tender  
 Preliminary  
 Approval

**Architecture**  
 Planning  
 Master Planning  
 Urban Design  
 Interiors  
 Landscape

**Offices**  
 Woking  
 London  
 Milton Keynes  
 Warsaw