




Datum 30.00m South East Building 1

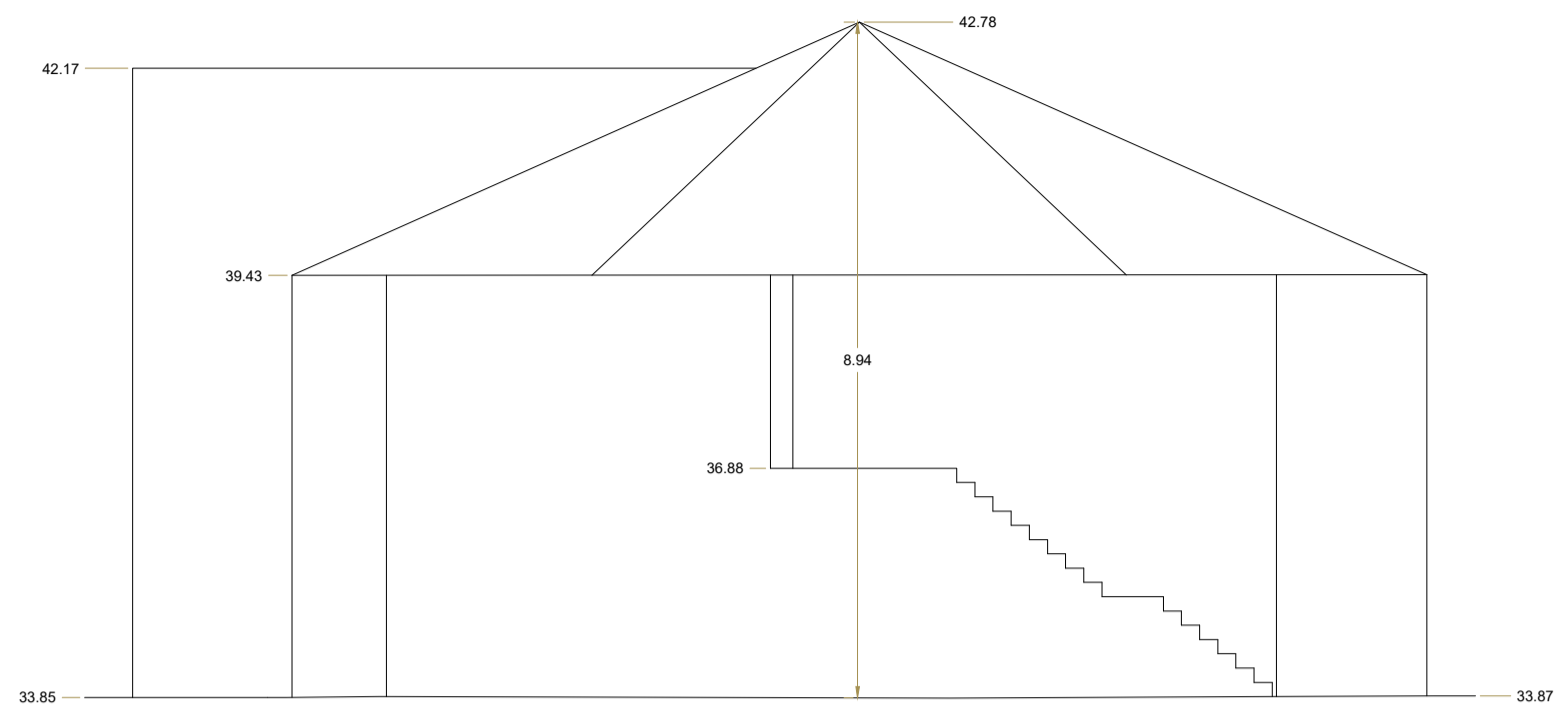


Datum 30.00m North East Building 1

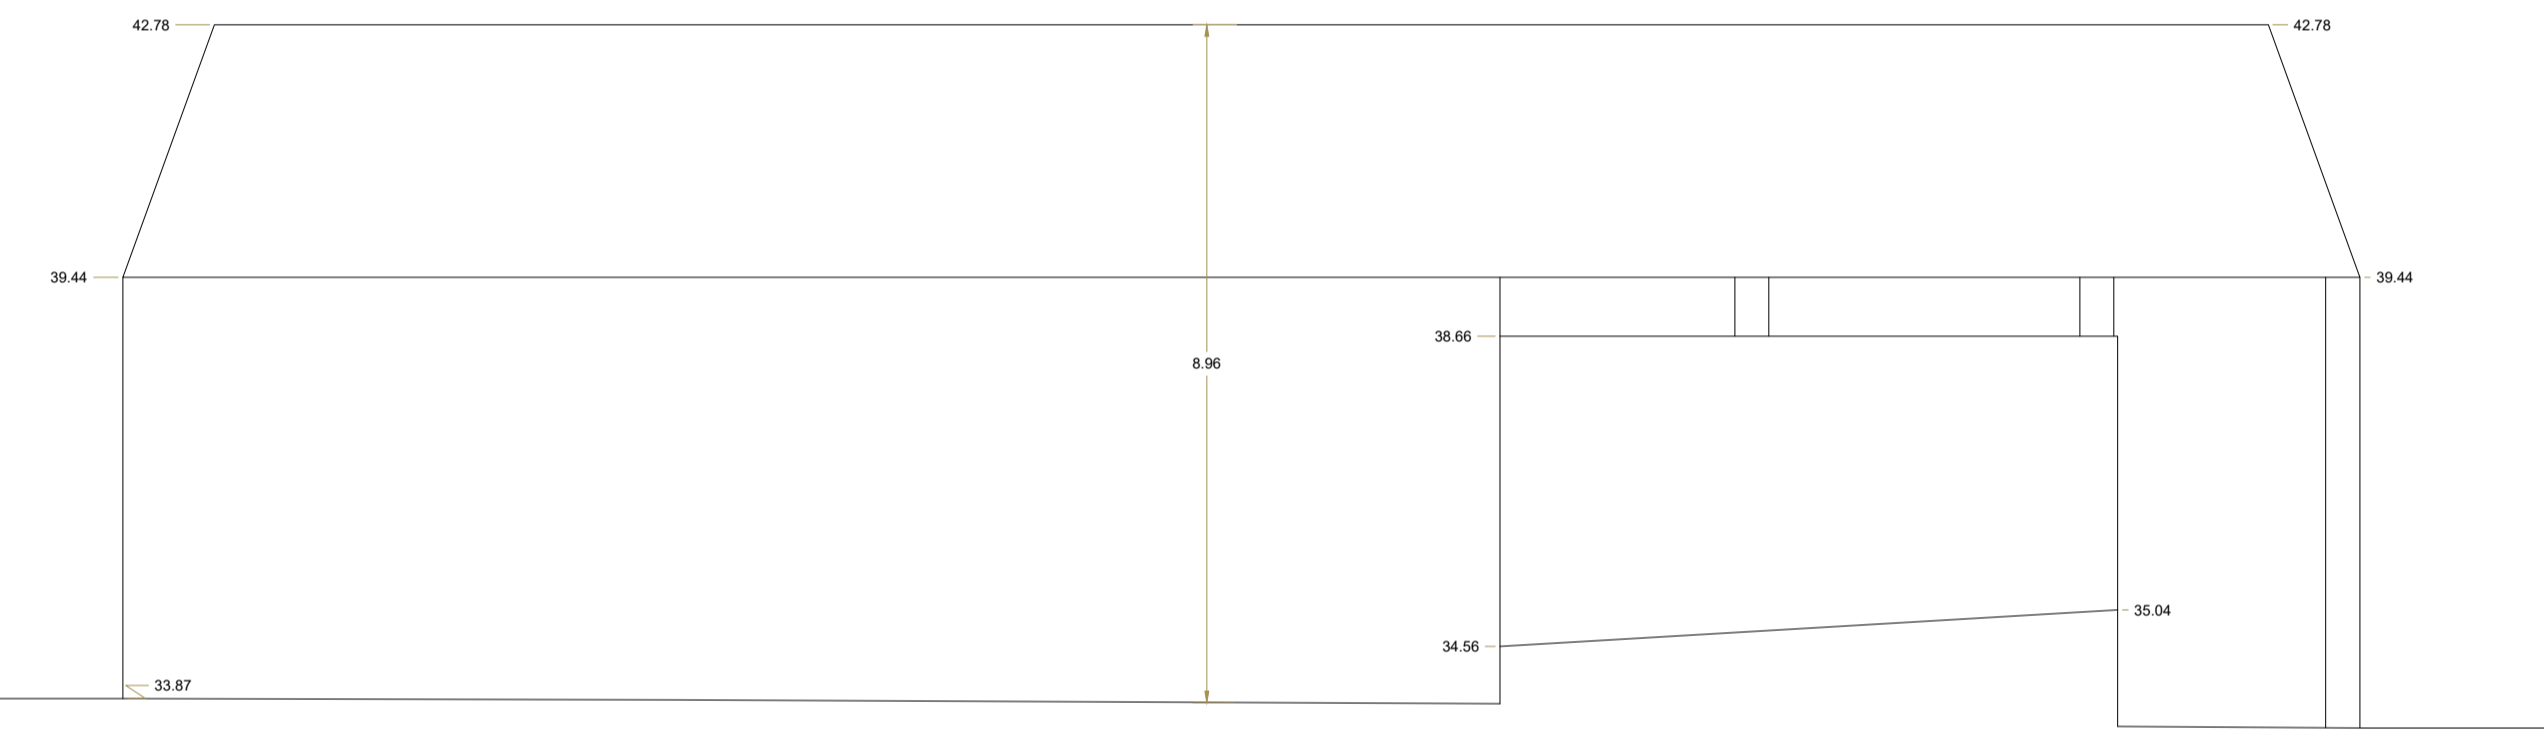


Datum 30.00m North West Building 1

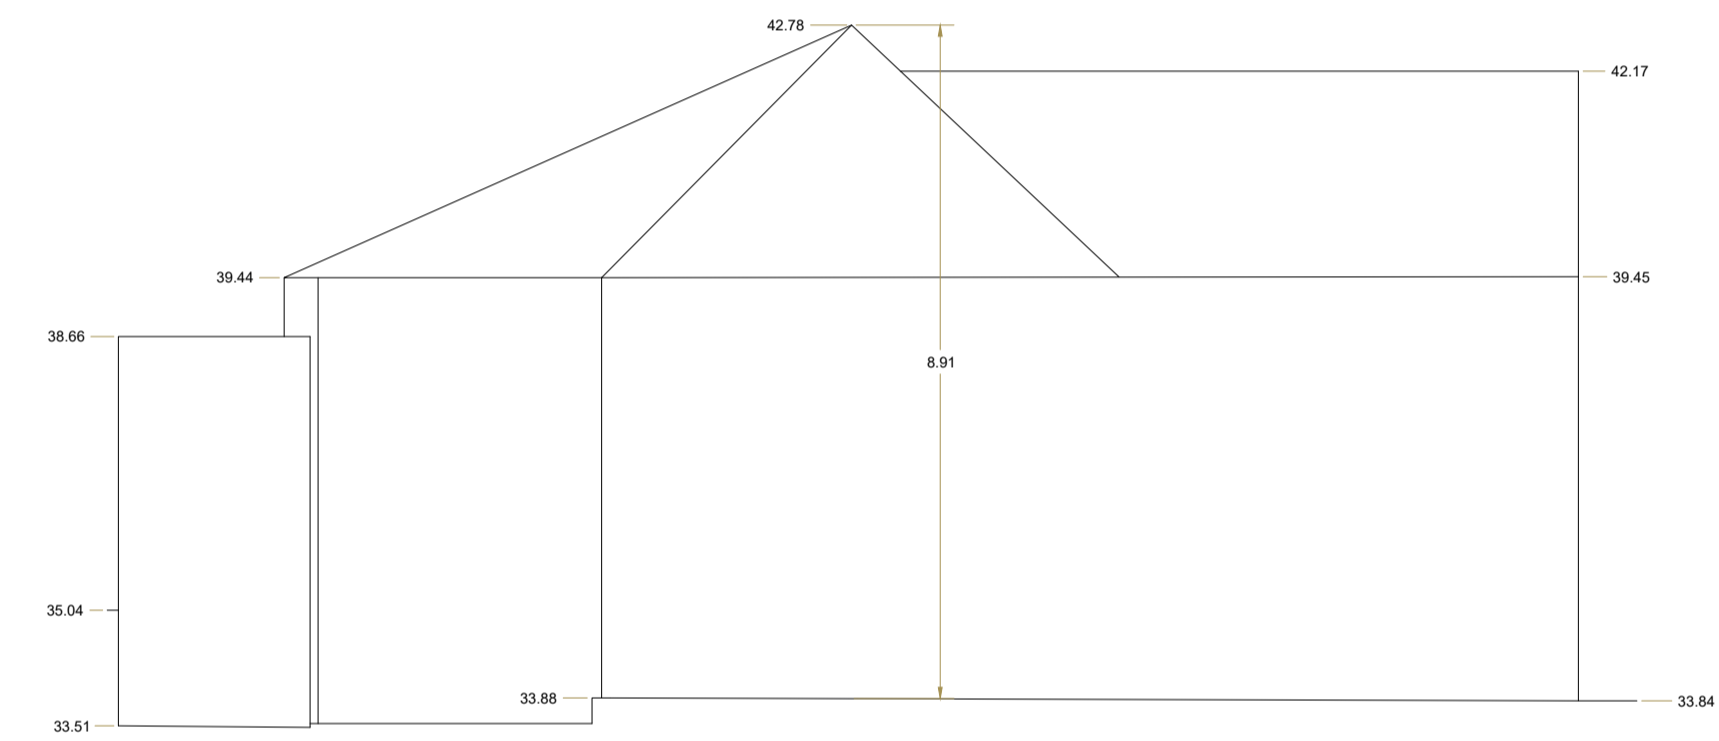

Datum 30.00m South West Building 1

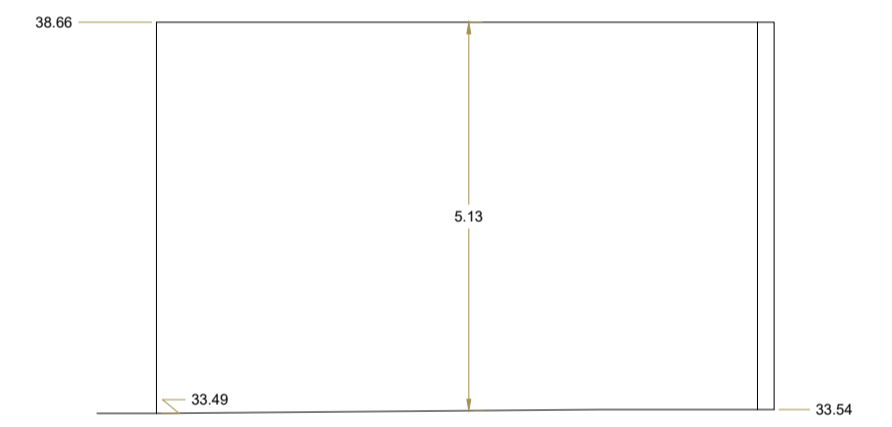

Datum 30.00m South East Attached Building 1a

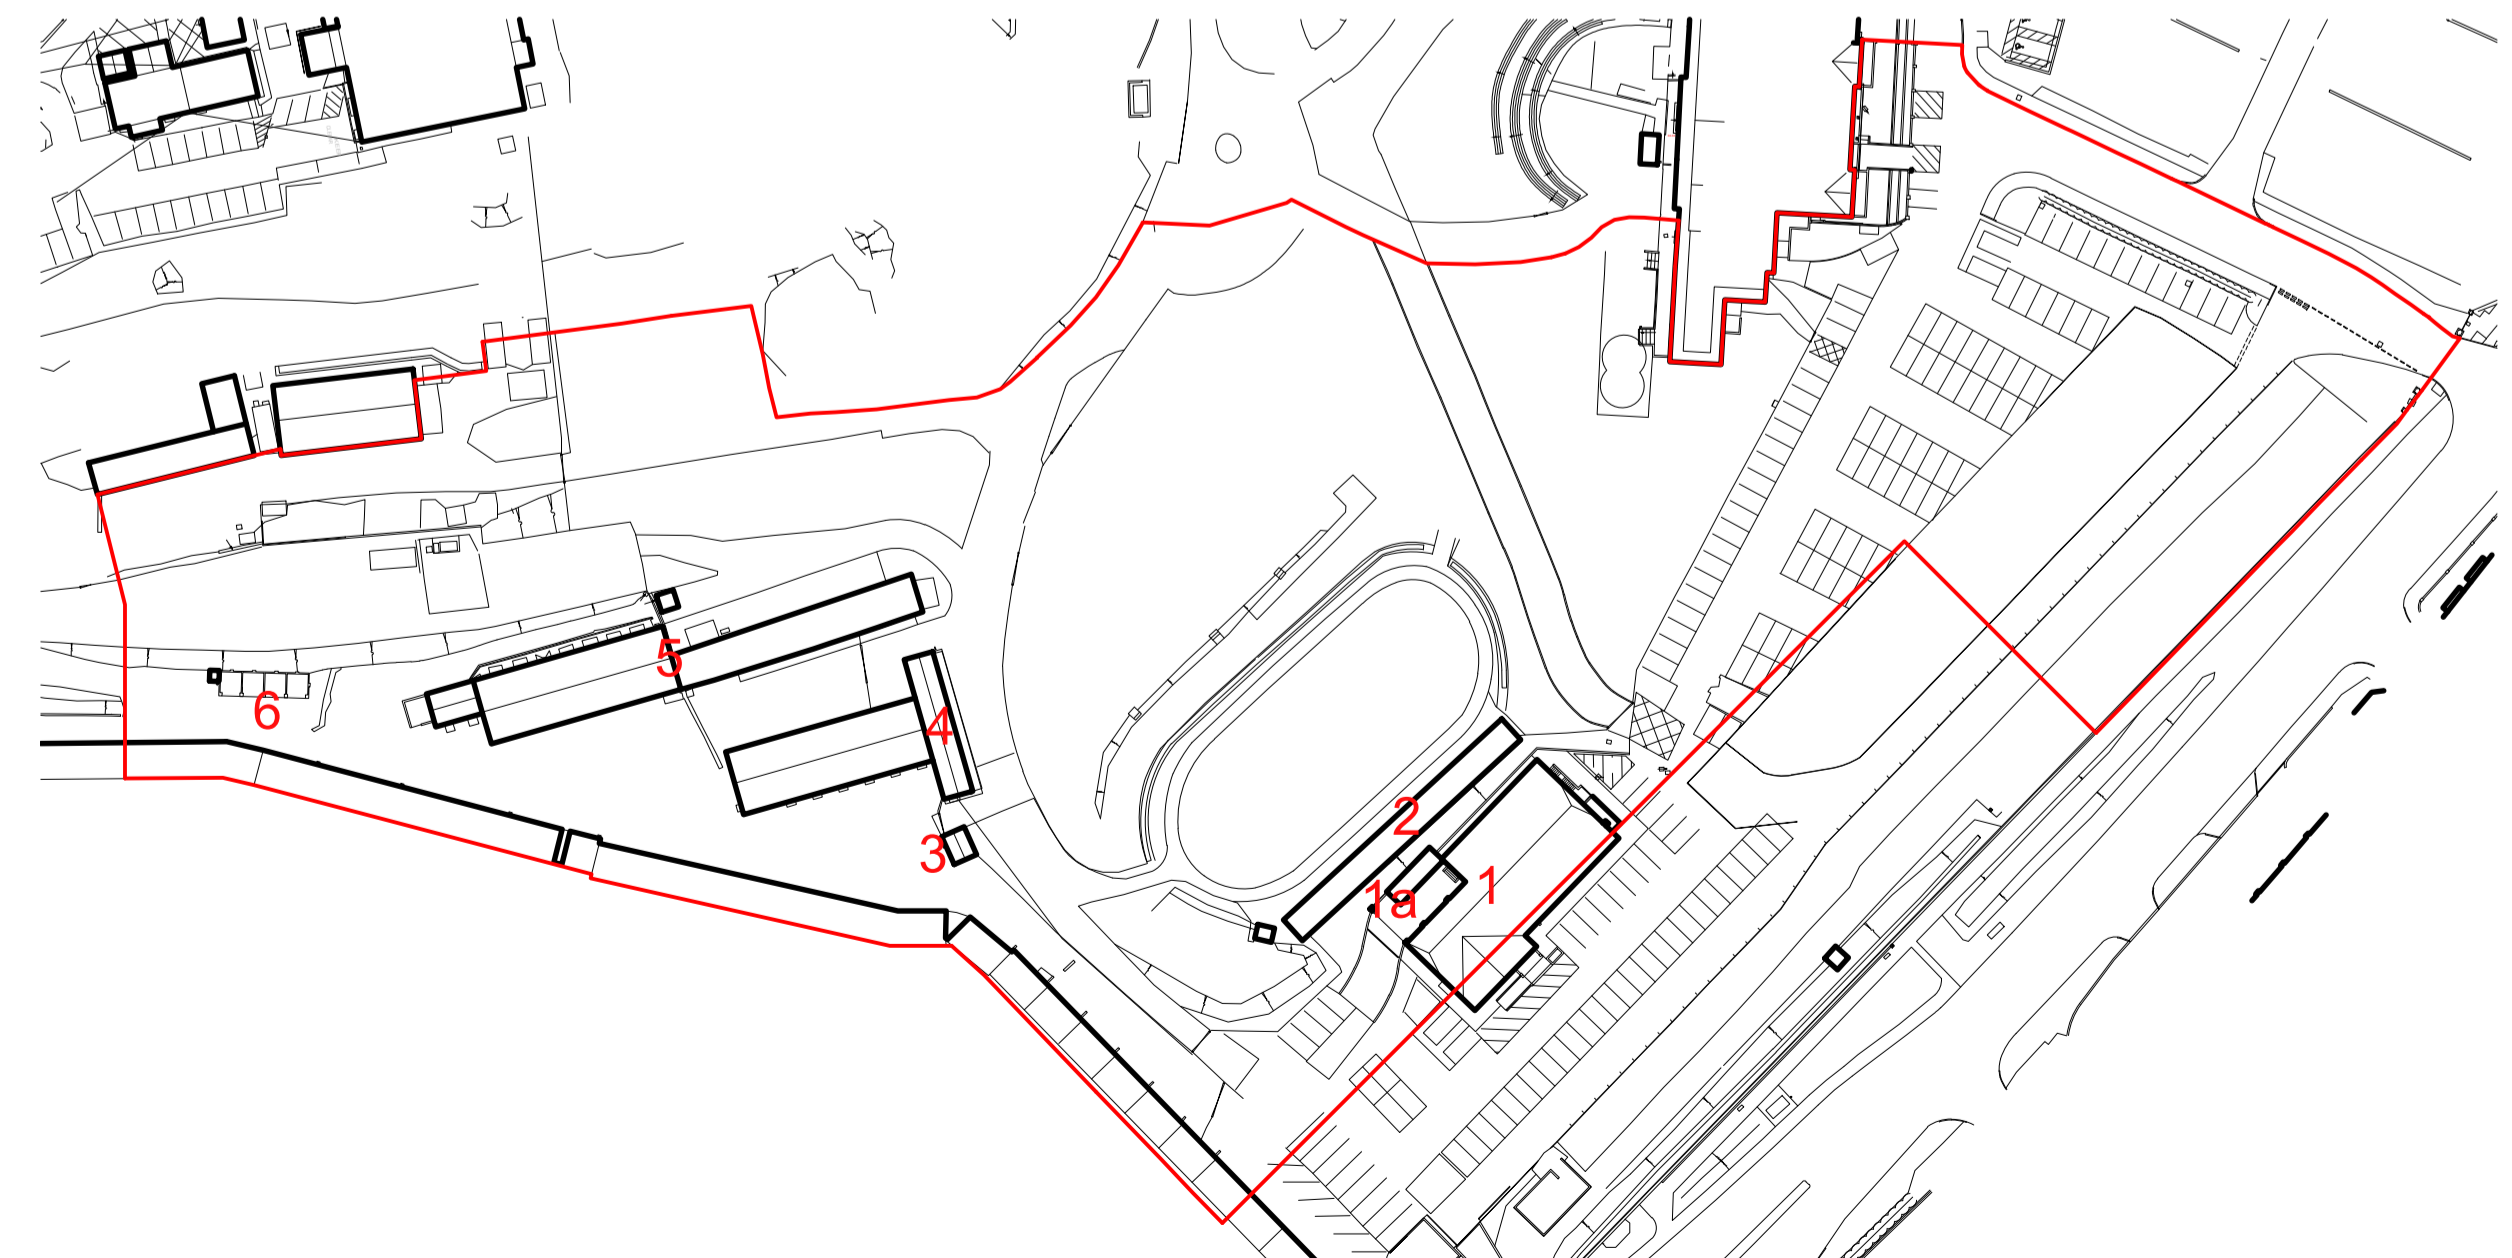

SITE A KEY  
 Sc 1:1000

Client:  
 The Jockey Club



Project:  
 Sandown Park

24 Church St West,  
 Woking, Surrey,  
 GU21 6HT  
 01483 494 350  
 info@prc-group.com  
 www.prc-group.com

Drawing Title:  
 Site A  
 Existing Block Elevations  
 Sheet 1 of 3

Architecture  
 Planning  
 Master Planning  
 Urban Design  
 Interiors  
 Landscape

Scale @ A1: Checked by: Date:  
 1:100; 1:1000 MC 05.06.19

Job No: Stage: Drawing No: Rev:  
 11071 PL 606-1 \*

Issue Status:  
 Construction  Preliminary  
 Information  Approval  
 Tender

Offices  
 Woking  
 London  
 Milton Keynes  
 Warsaw