
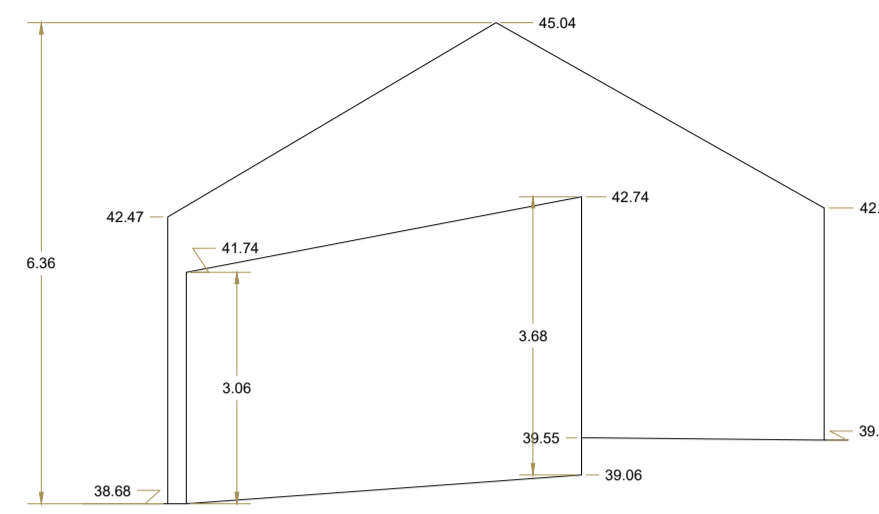


Figured dimensions only are to be used. All dimensions to be checked onsite. Differences between drawings and between drawings and specification or bills of quantities to be reported to the PRC Group.



© The copyright of the drawings and designs contained therein remains vested in the PRC Group

Revisions: Drawn / Chkd: Date:
 * Issued for planning LE/MC 07/06/19

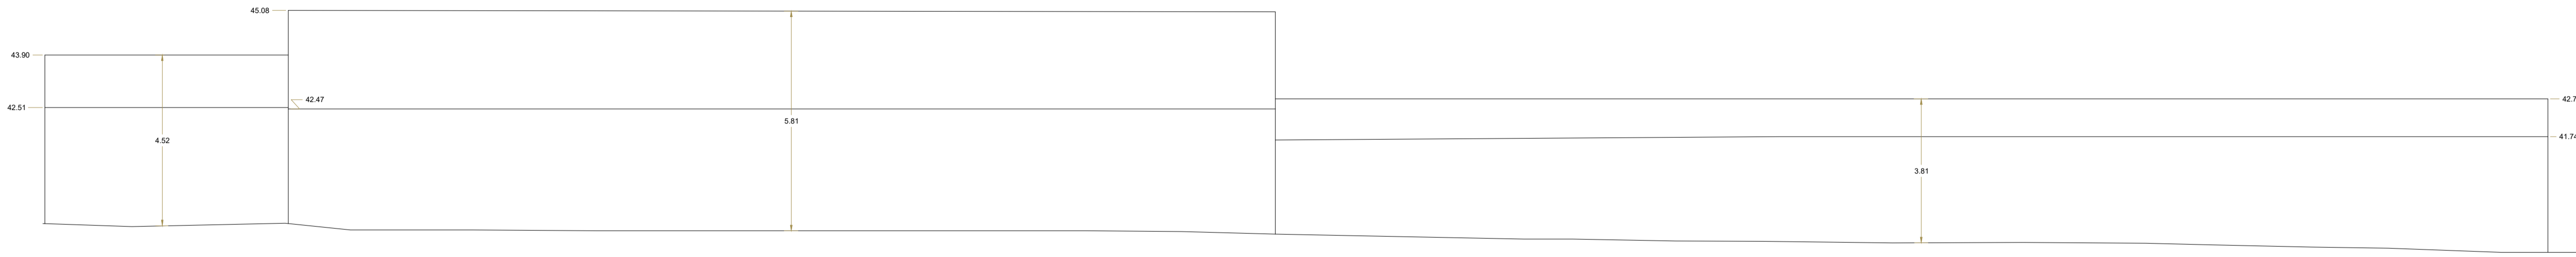


Datum 35.00m South East Building 5

Datum 35.00m North East Building 5

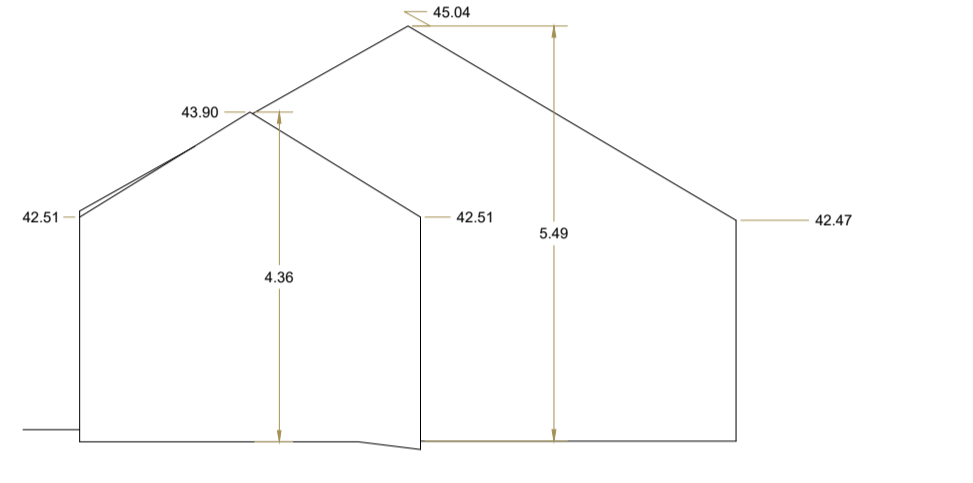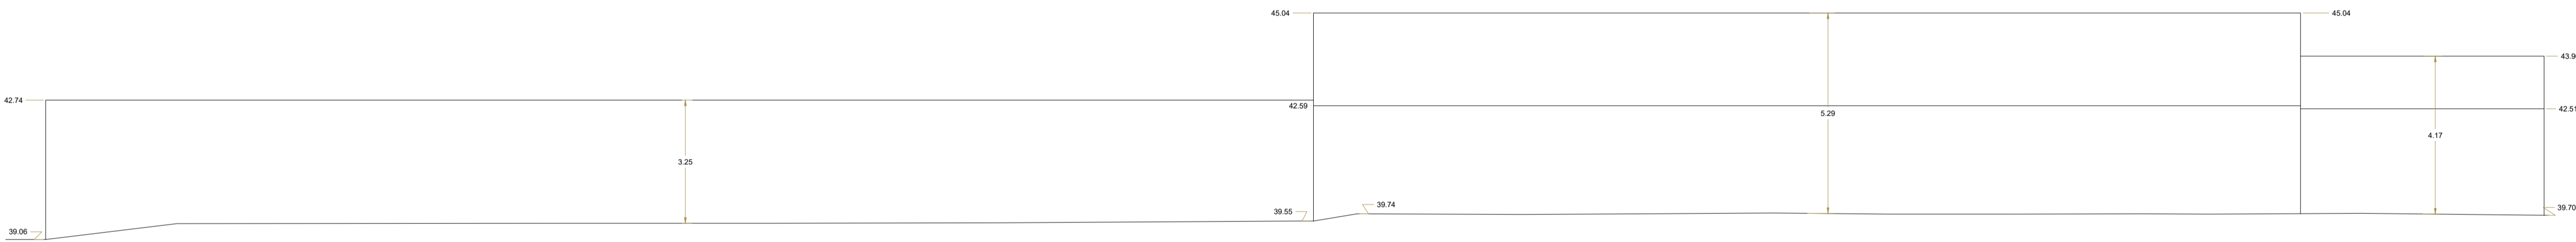

Datum 35.00m North West Building 5

Datum 35.00m South West Building 5

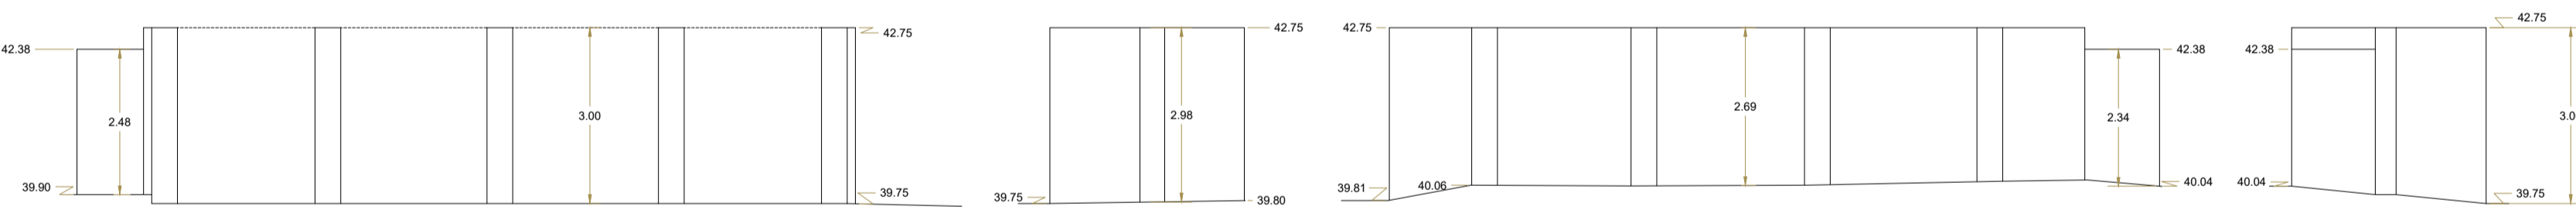


Datum 35.00m South Building 6

Datum 35.00m East Building 6

Datum 35.00m North Building 6

Datum 35.00m West Building 6

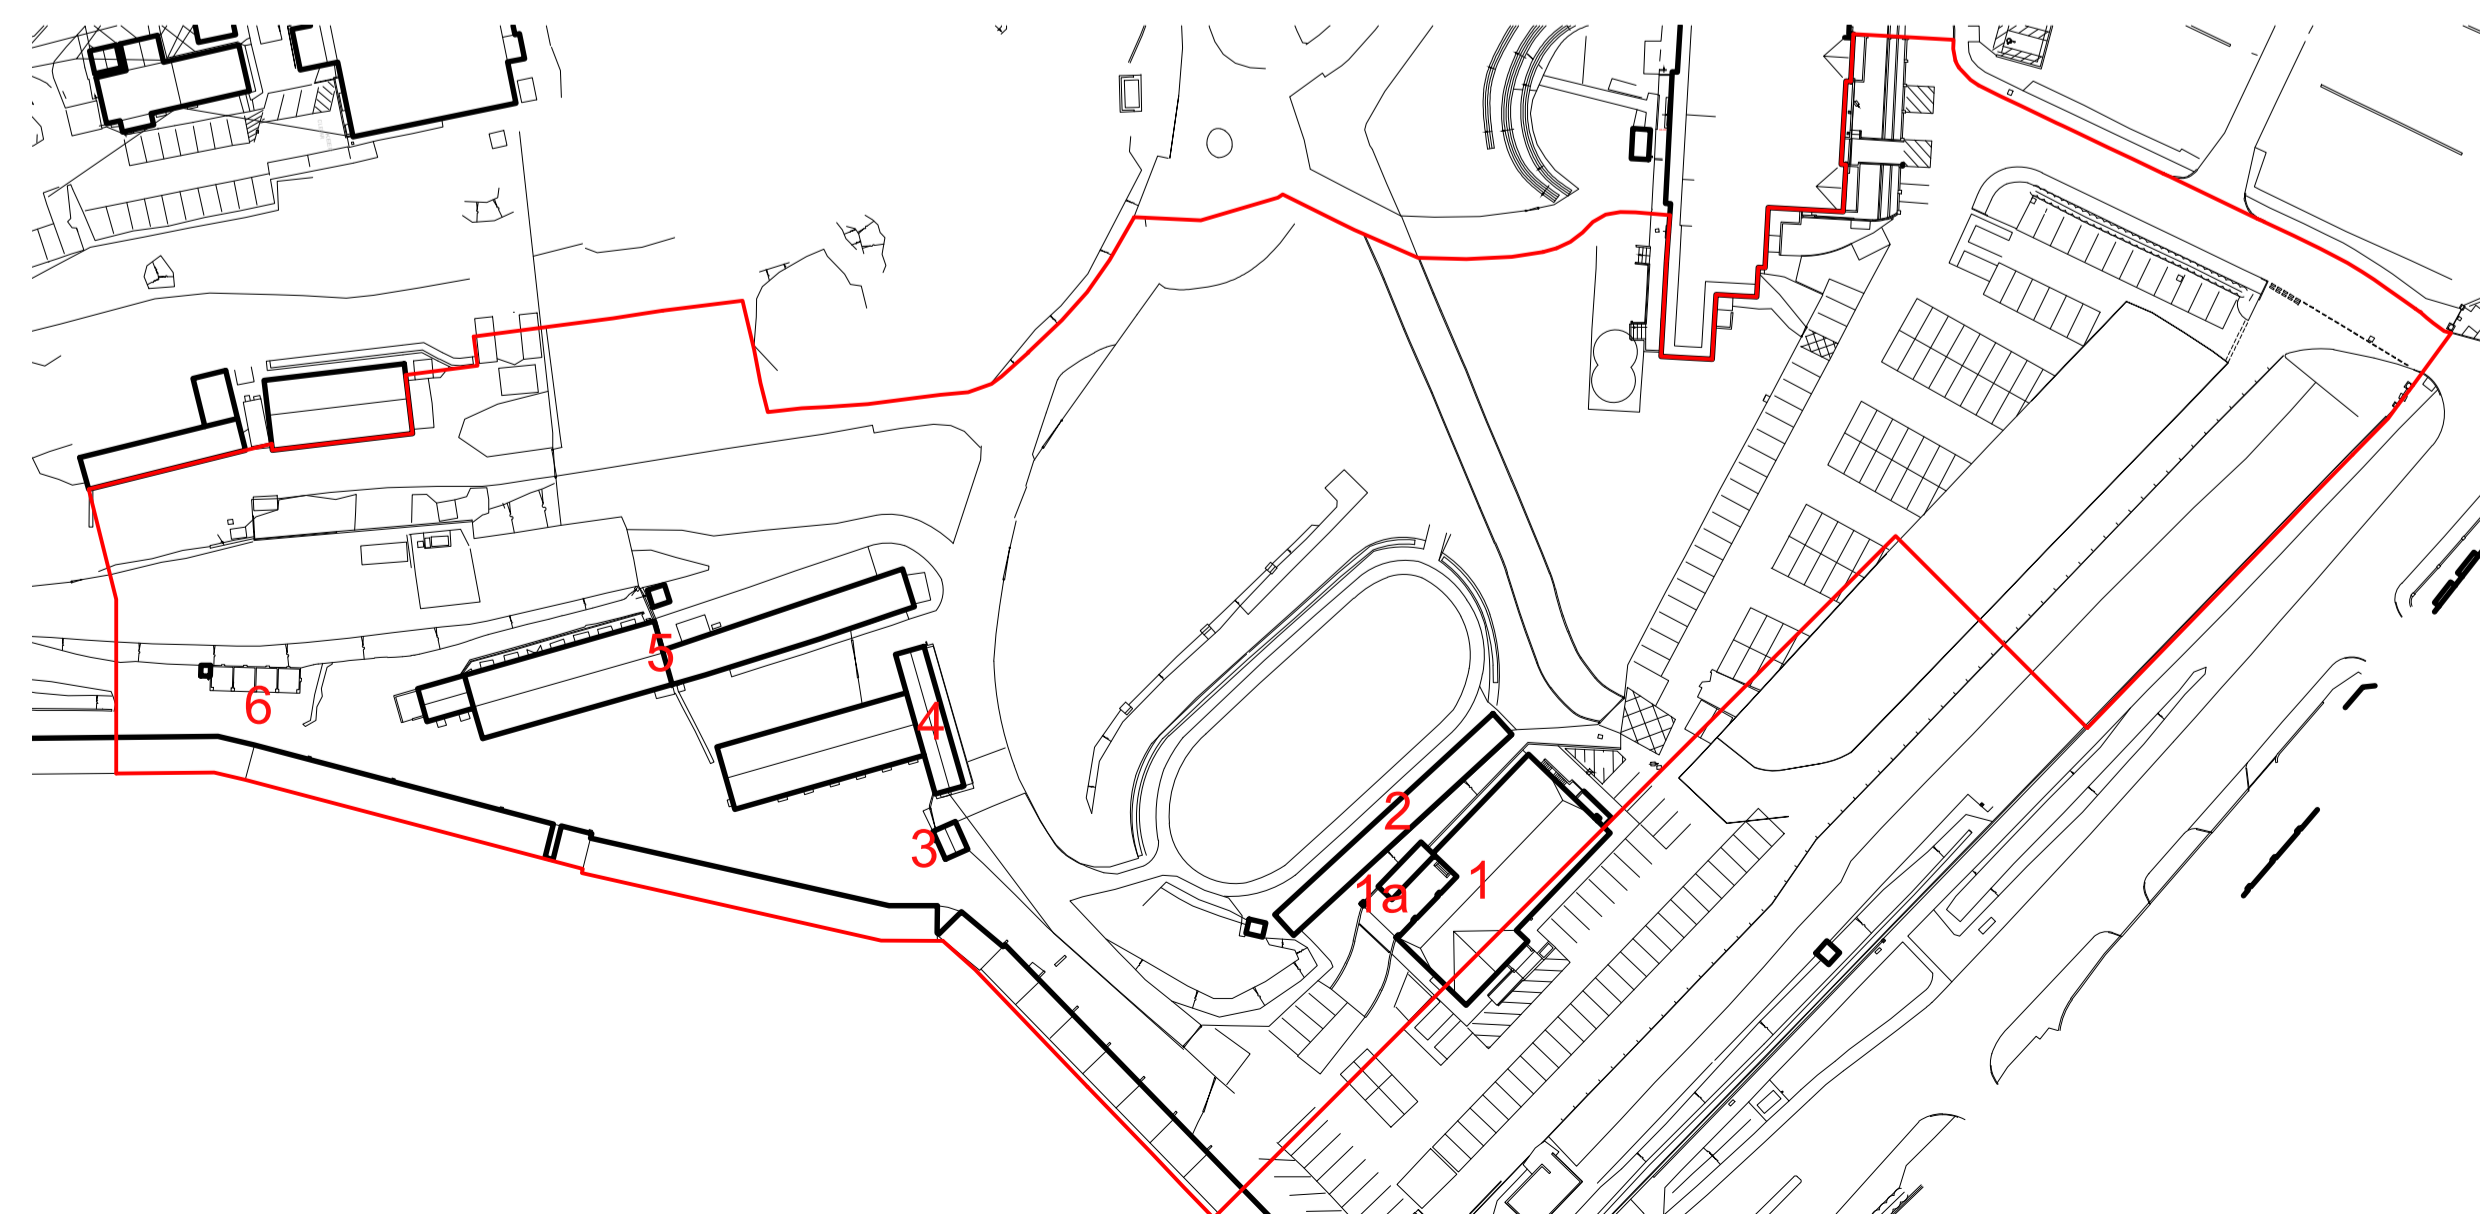

SITE A KEY
 Sc 1:1000

Client:
 The Jockey Club



Project:
 Sandown Park

24 Church St West,
 Woking, Surrey,
 GU21 6HT
 01483 494 350
 info@prc-group.com
 www.prc-group.com

Drawing Title:
 Site A
 Existing Block Elevations
 Sheet 3 of 3

Architecture
 Planning
 Master Planning
 Urban Design
 Interiors
 Landscape

Scale @ A1: Checked by: Date:
 1:100; 1:1000 MC 05.06.19

Job No: Stage: Drawing No: Rev:
 11071 PL 606-3 *

Issue Status:
 Construction Preliminary
 Information Approval
 Tender

Offices
 Woking
 London
 Milton Keynes
 Warsaw

PRC Architecture & Planning