

Scale of Metres - 1:500


PLANNING BOUNDARY
OWNERSHIP BOUNDARY

ALL SITE BOUNDARY LINES ARE ESTIMATED FROM CLIENT PROVIDED SKETCHES ONLY - THESE MUST BE CHECKED WITH CLIENT LEGAL TEAM AND AGAINST TOPOGRAPHIC INFORMATION

SITE KPI	
Sales Area	1265.6m ²
GIA Total	1915.8m ²
GEA Excluding Canopy	1996m ²
GEA Including Canopy	2144m ²
Total Site Area (approx)	11334m ² / 2.8 acres
Standard Customer bays	96
Accessible Customer bays	6
P & T Customer bays	10
Staff bays	-
EVCP	2
Total parking bays	114
Standard Parking Bays are 2.5m x 5.0m	

Sinks

SIR WALTER SCOTT DRIVE

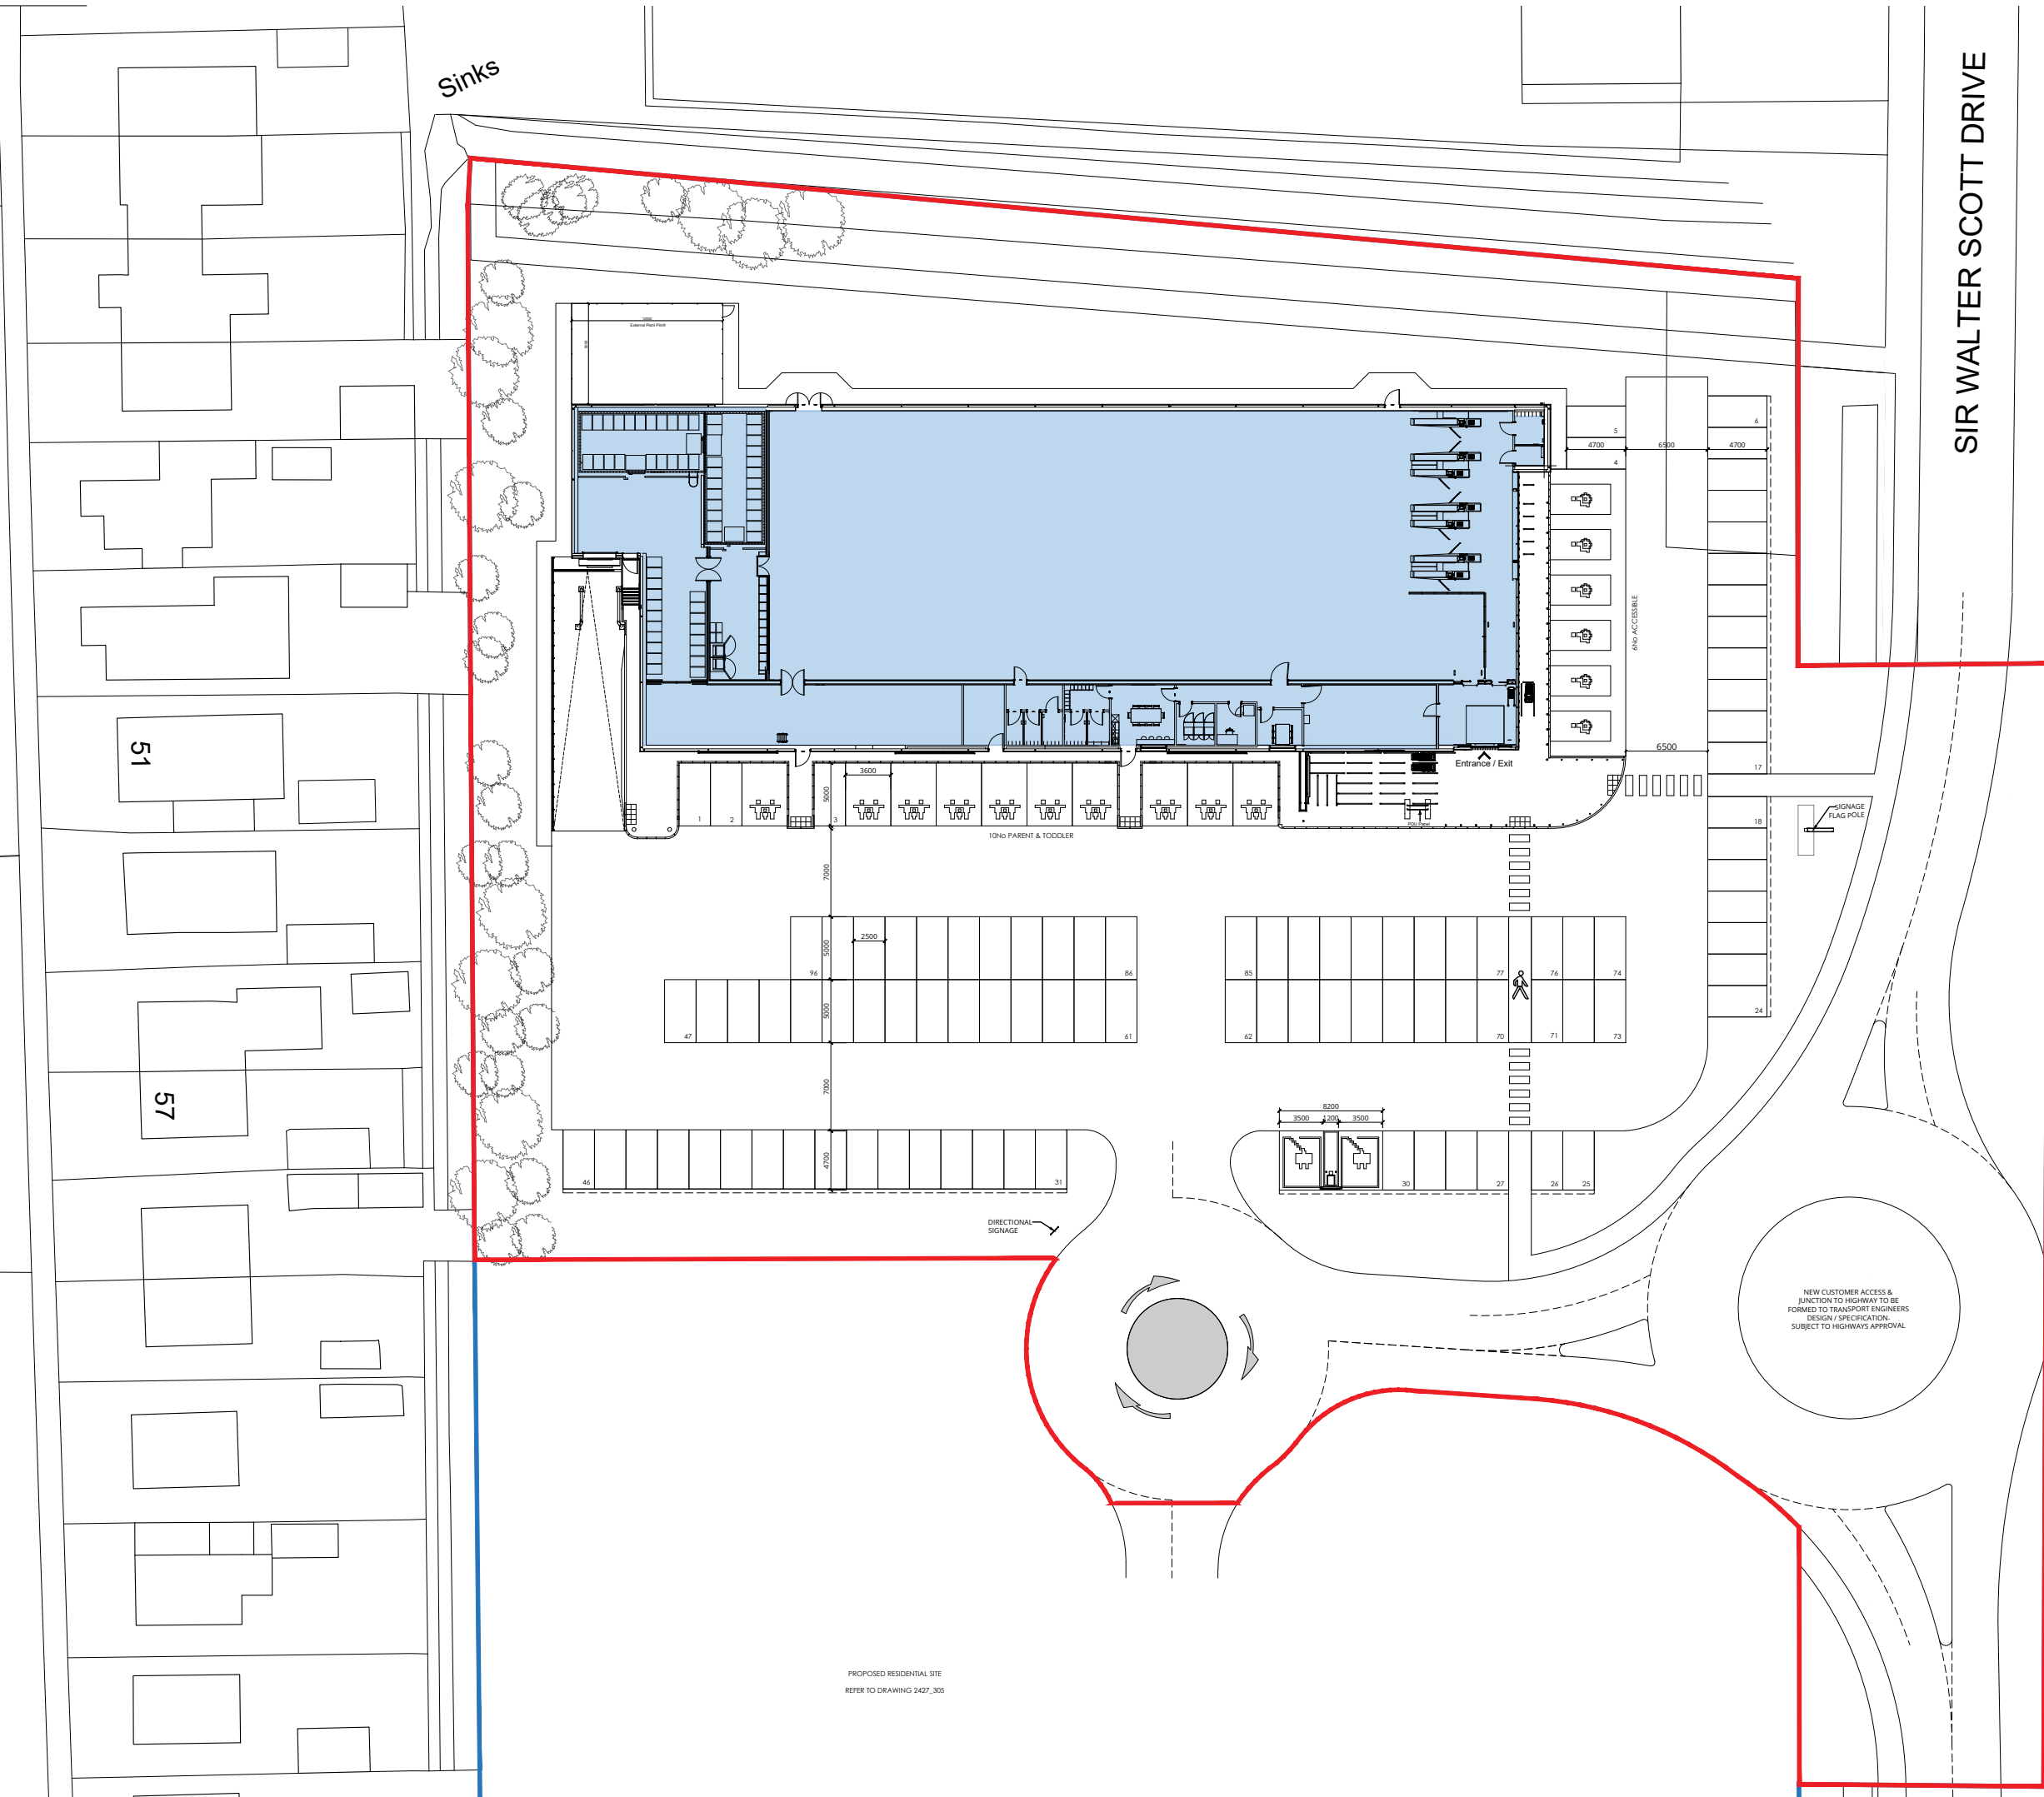

DRAFT

REV

Manson

Client

LIDL GB LTD.

Project

PROPOSED SUPERMARKET
SIR WALTER SCOTT DRIVE
INSHES

Drawing Title

PROPOSED SITE LAYOUT
RETAIL

Date

JUNE 2021

Scale

1:500 @ A3

Issue Status

PLANNING

Drawing No.

2427_304

Rev.

-

Drawn

KH/JB

Chartered Architects & Planning Consultants

25 Ainslie Place
Edinburgh
EH3 6 AJ

T: 0131 225 2958
E: info@mansonarchitects.co.uk
W: mansonarchitects.co.uk

PROPOSED RESIDENTIAL SITE
REFER TO DRAWING 2427_305

All dimensions and levels to be checked on site and the Architect to be informed of any discrepancies prior to the commencement of work. Unspecified dimensions are not to be scaled off this drawing. All dimensions are in millimetres unless otherwise specified. If any dimensions or details conflict please notify the Architect immediately.