



Field Elevation - North

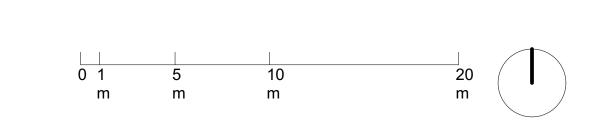

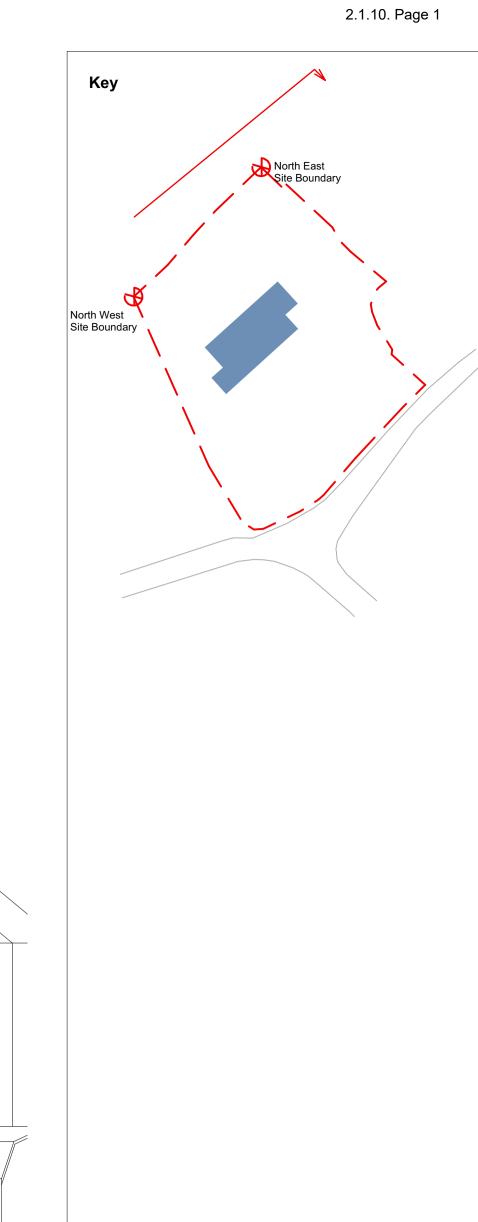

Rev Date Drawn Comment

Client John Lyon School

New Oldfield House Middle Rd, Harrow HA2 0HN

FOR PLANNING

Drawing Title Site Elevation 1

Date of First 10.04.2019	Issue	Issued RA	Checked WH
Drawn TC	Scale 1:200	@ A1	1:400 @ A3

Checked

Drawing No. Revision

4001

Curl la Tourelle Head Architecture

80 Lamble Street, London NW5 4AB +44 (0)20 7267 0055 www.clth.co.uk © Curl la Tourelle Head Architecture