


**Key**

Section 1

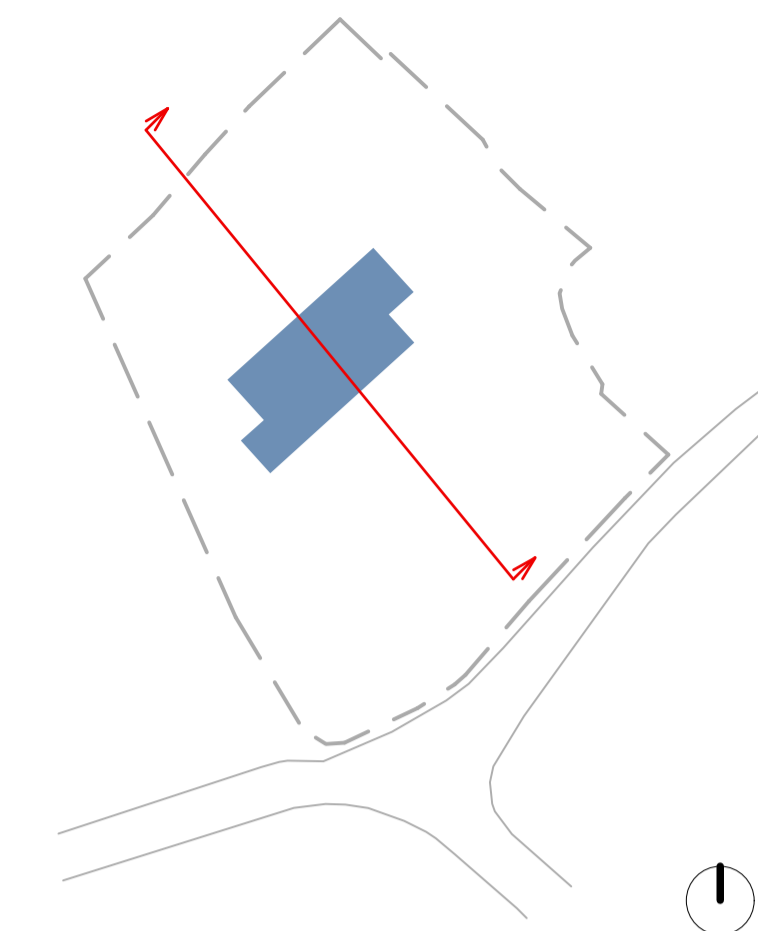


North Site Boundary



Existing sloping landscape      Resurfaced existing playground      Seat Steps      Perimeter path      Perimeter path      Seat Steps      Proposed playground/ overspill car park

Building Section 1

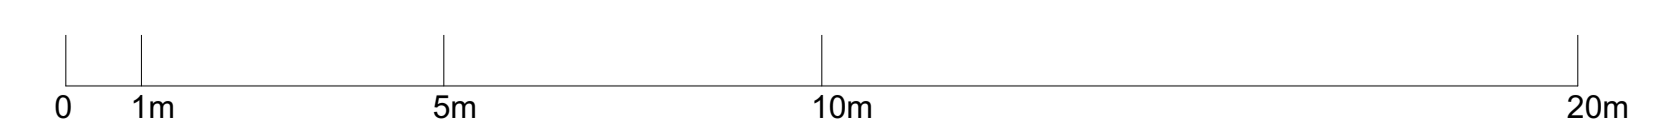

Rev	Date	Drawn	Comment
D	23.10.2019	AD	FOR PLANNING

**Client**  
John Lyon School

**Job**  
New Oldfield House  
Middle Rd, Harrow HA2 0HN

**FOR PLANNING**

**Drawing Title**  
Section 1

Date of First Issue	Issued	Checked
10.04.2019	SB	WH

Drawn	Scale	
SB, AD	1:100 @ A1	1:200 @ A3

Drawing No.	Revision
988B 5011	D

**Curl la Tourelle Head Architecture**

80 Lambie Street, London NW5 4AB  
+44 (0)20 7267 0055  
www.clth.co.uk  
© Curl la Tourelle Head Architecture