


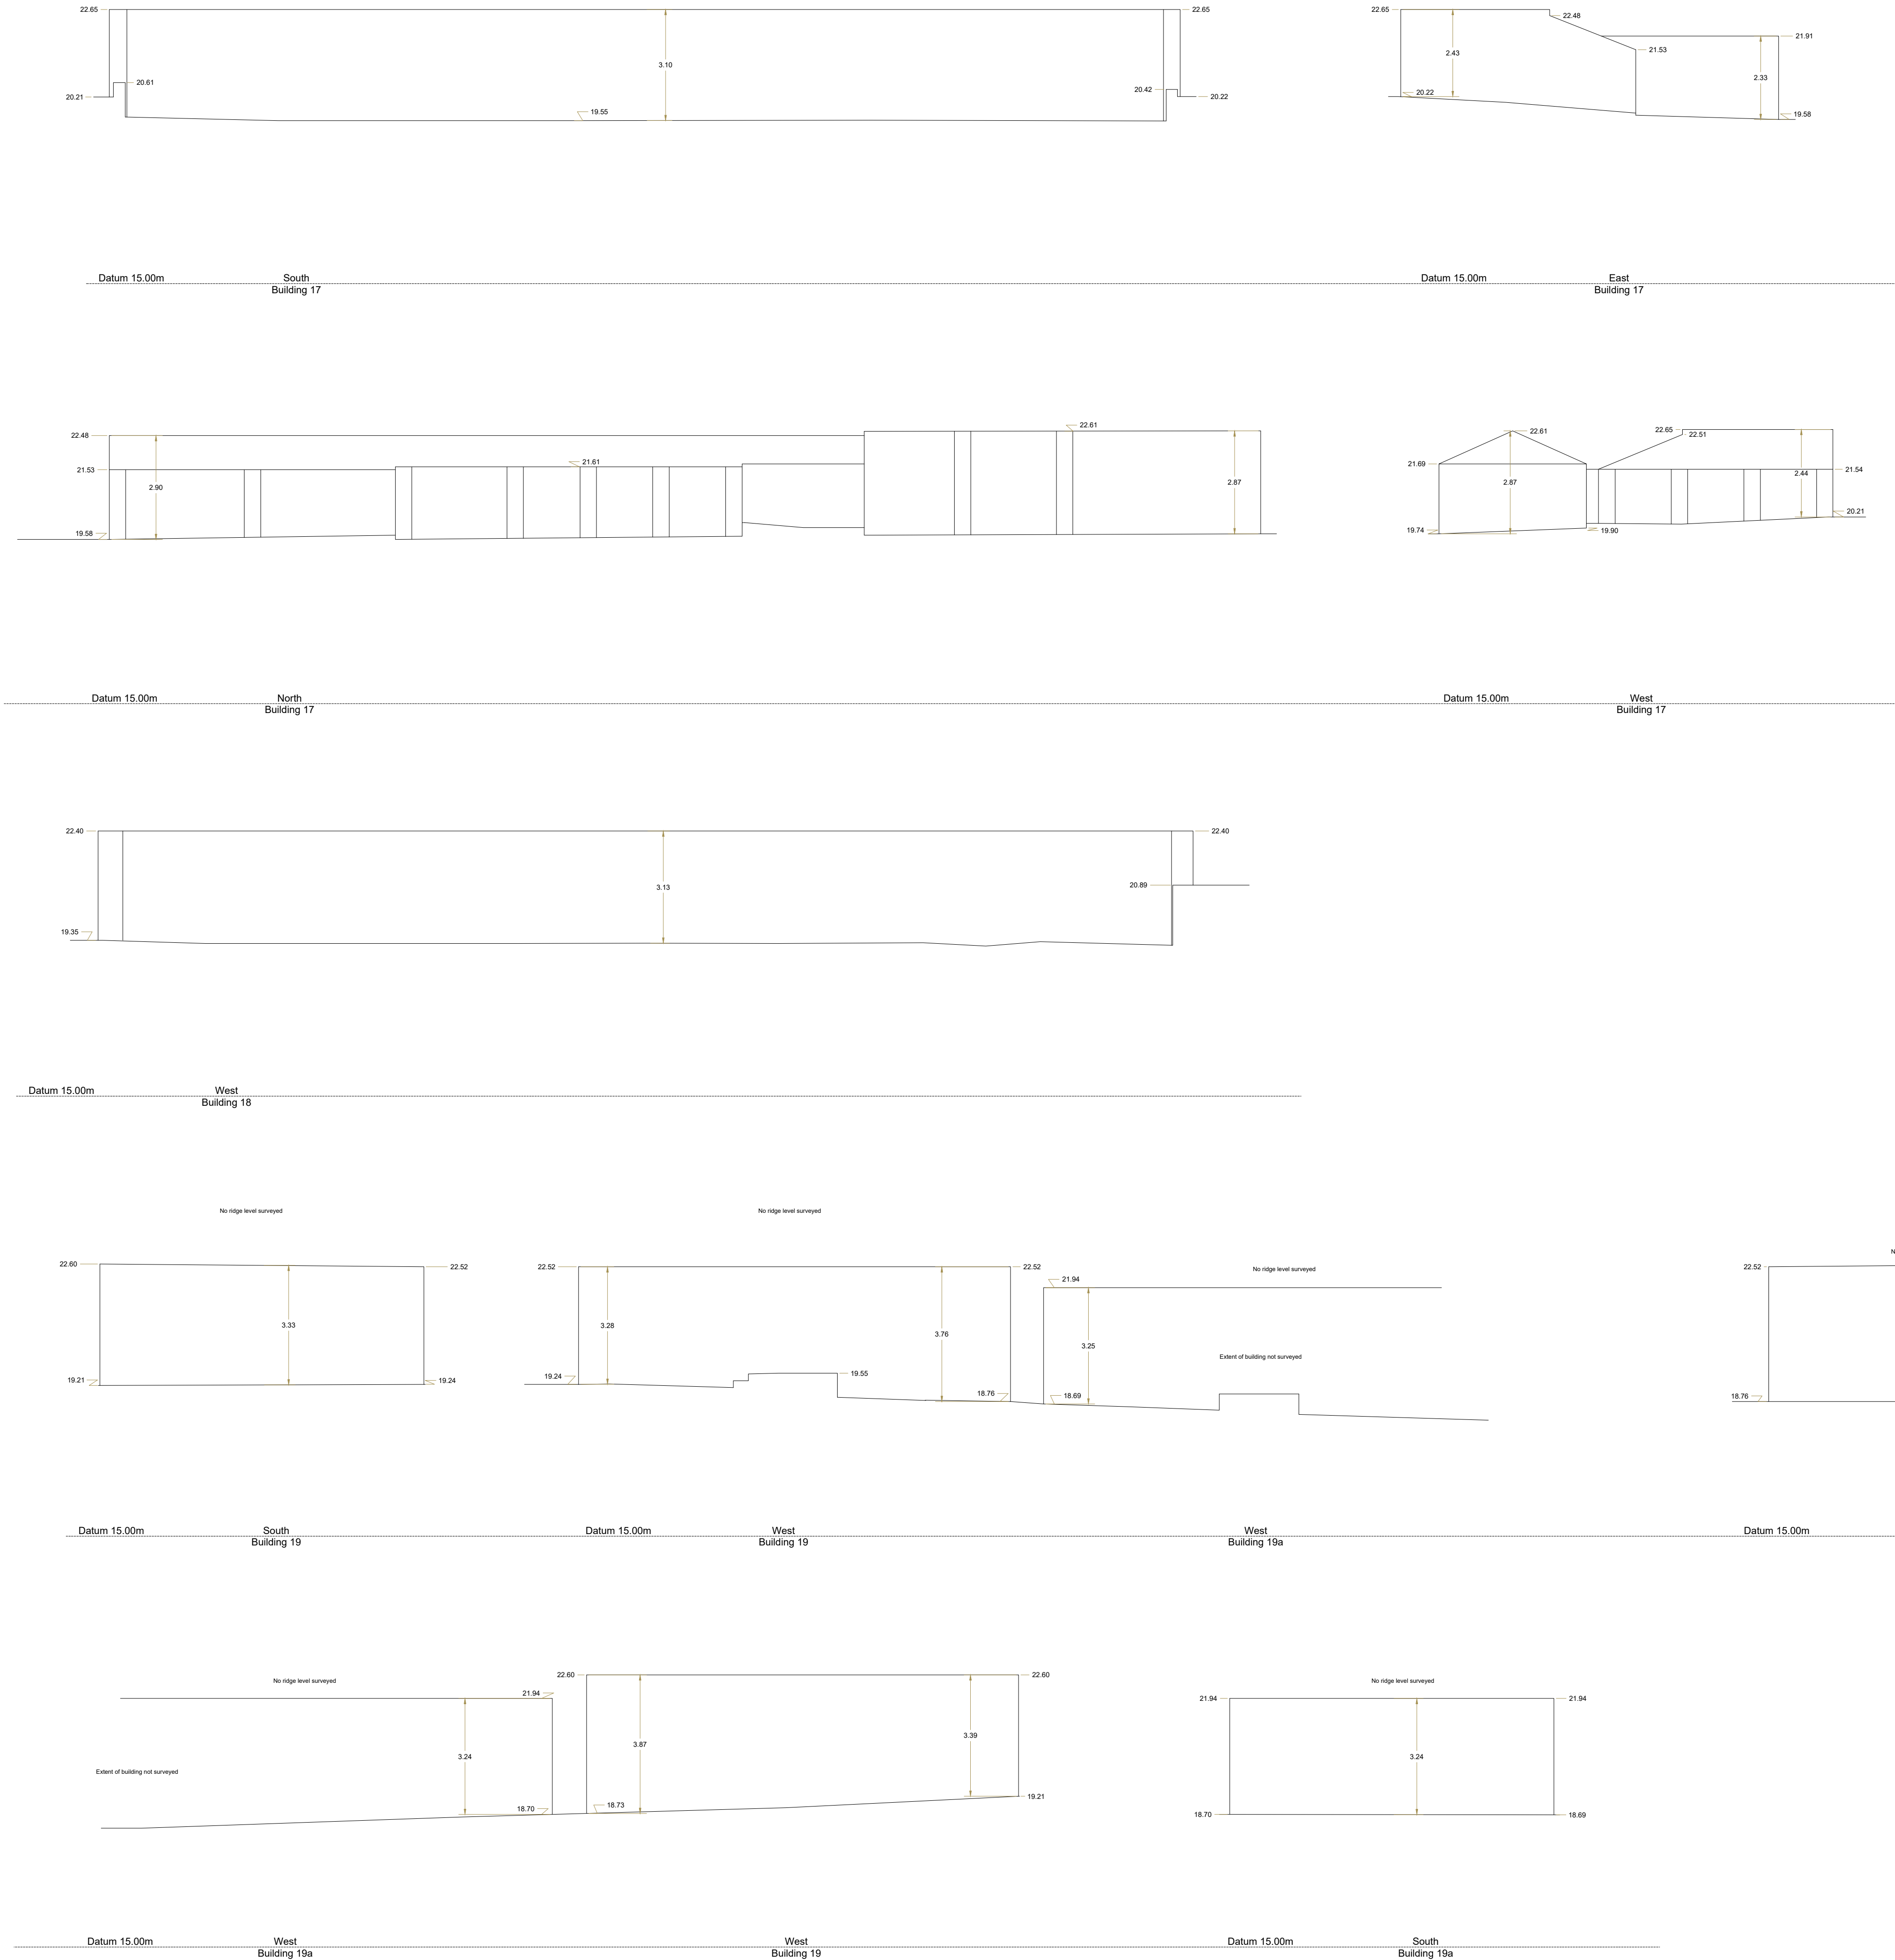

Client:
The Jockey Club



Project:
Sandown Park

24 Church St West,
Woking, Surrey,
GU21 6HT
01483 494 350
info@prc-group.com
www.prc-group.com

Drawing Title:
Site C+D
Existing Block Elevations
Sheet 2 of 2

Scale @ A1: 1:100; 1:1000MC
Checked by: 05.06.19
Date:

Job No: 11071
Stage: PL
Drawing No: 608-2
Rev: *

Issue Status:
☐ Construction
☒ Information
☐ Tender
☐ Preliminary
☐ Approval

Architecture
Planning
Master Planning
Urban Design
Interiors
Landscape

Offices
Woking
London
Milton Keynes
Warsaw

PRC Architecture & Planning