
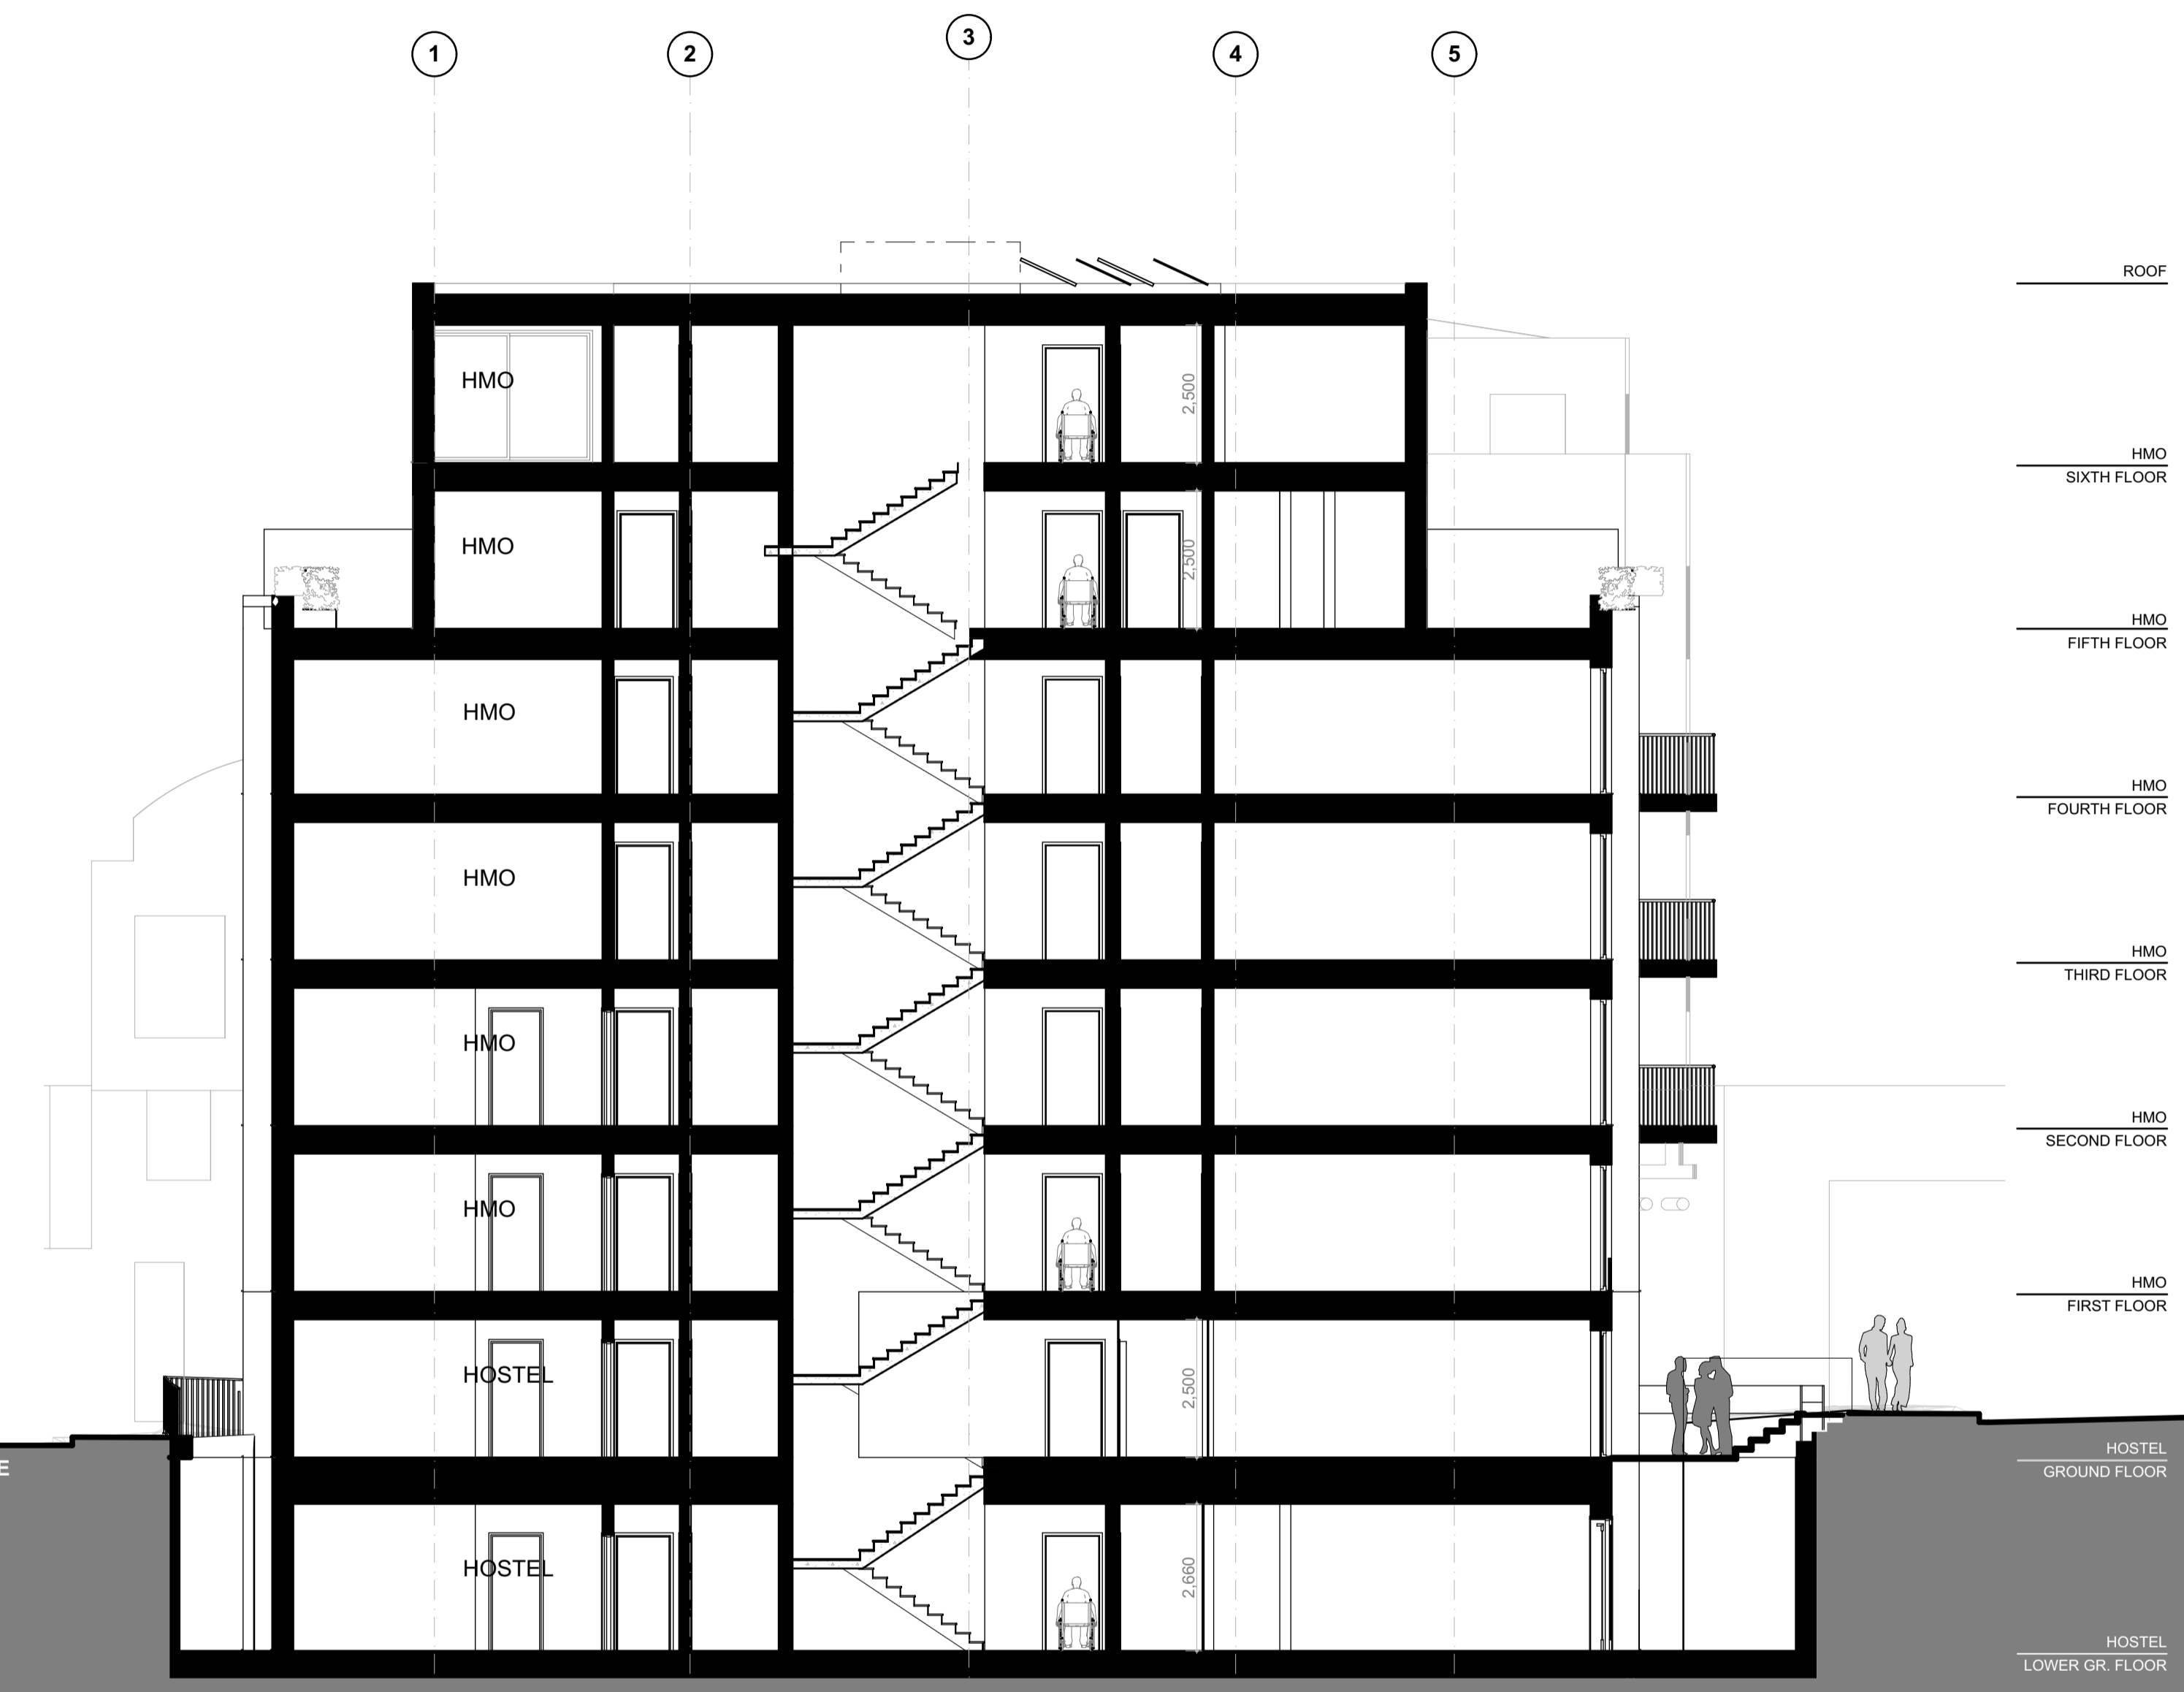
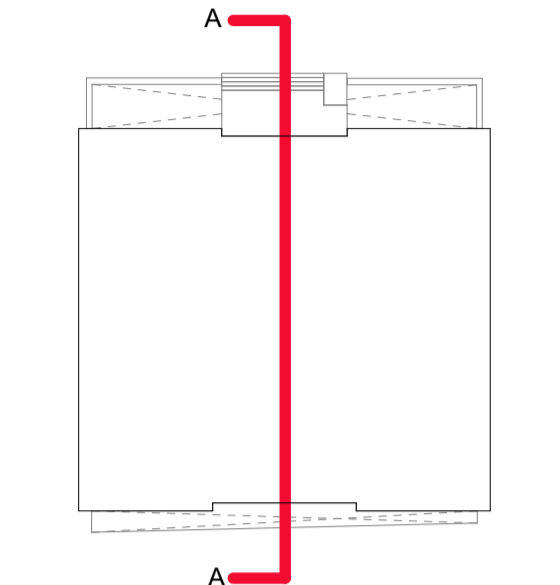


NOTES:  
 This document and its design content is copyright ©. It shall be read in conjunction with all other associated project information including models, specifications, schedules and related consultants documents. Do not scale from documents. All dimensions to be checked on site. Immediately report any discrepancies, errors or omissions on this document to the Originator. If in doubt ASK.

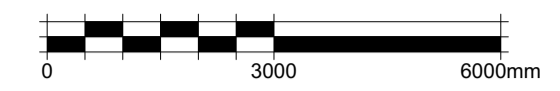

SECTION

REV	DESCRIPTION	DRAWN	CHECKED	DATE
05	FOR PLANNING	BN	MB	13/09/2019
04	FOR PLANNING	BN	MB	04/09/2019
03	FOR PLANNING	NC	MB	15/03/2019
02	FOR PLANNING	NC	MB	29/01/2019
01	FOR PLANNING	NC	MB	14/12/2018

**CREATE**  
 DESIGN + ARCHITECTURE  
 Wigglesworth House 69 Southwark Bridge Road London SE1 9HH  
 +44 207 021 0287 info@createdesign.org www.createdesign.org

CLIENT: CAPULET PROPERTIES LTD  
 PROJECT: PANDA HOUSE  
 BUILDING: A2  
 ADDRESS: E14 7HS

DRAWING NAME: SECTION A  
 DRAWING SERIES: 0400-0599 SECTIONS

CDA REF: 189 SCALE(S): 1:100 ORIGINAL PAPER SIZE: A1

REVISION: 05 REVISION DESCRIPTION: FOR PLANNING

PROJECT ORIGINATOR VOLUME LEVEL TYPE ROLE CLASS NUMBER  
 189 - CDA - A2 - ZZ - DR - A - 05 - 0400