



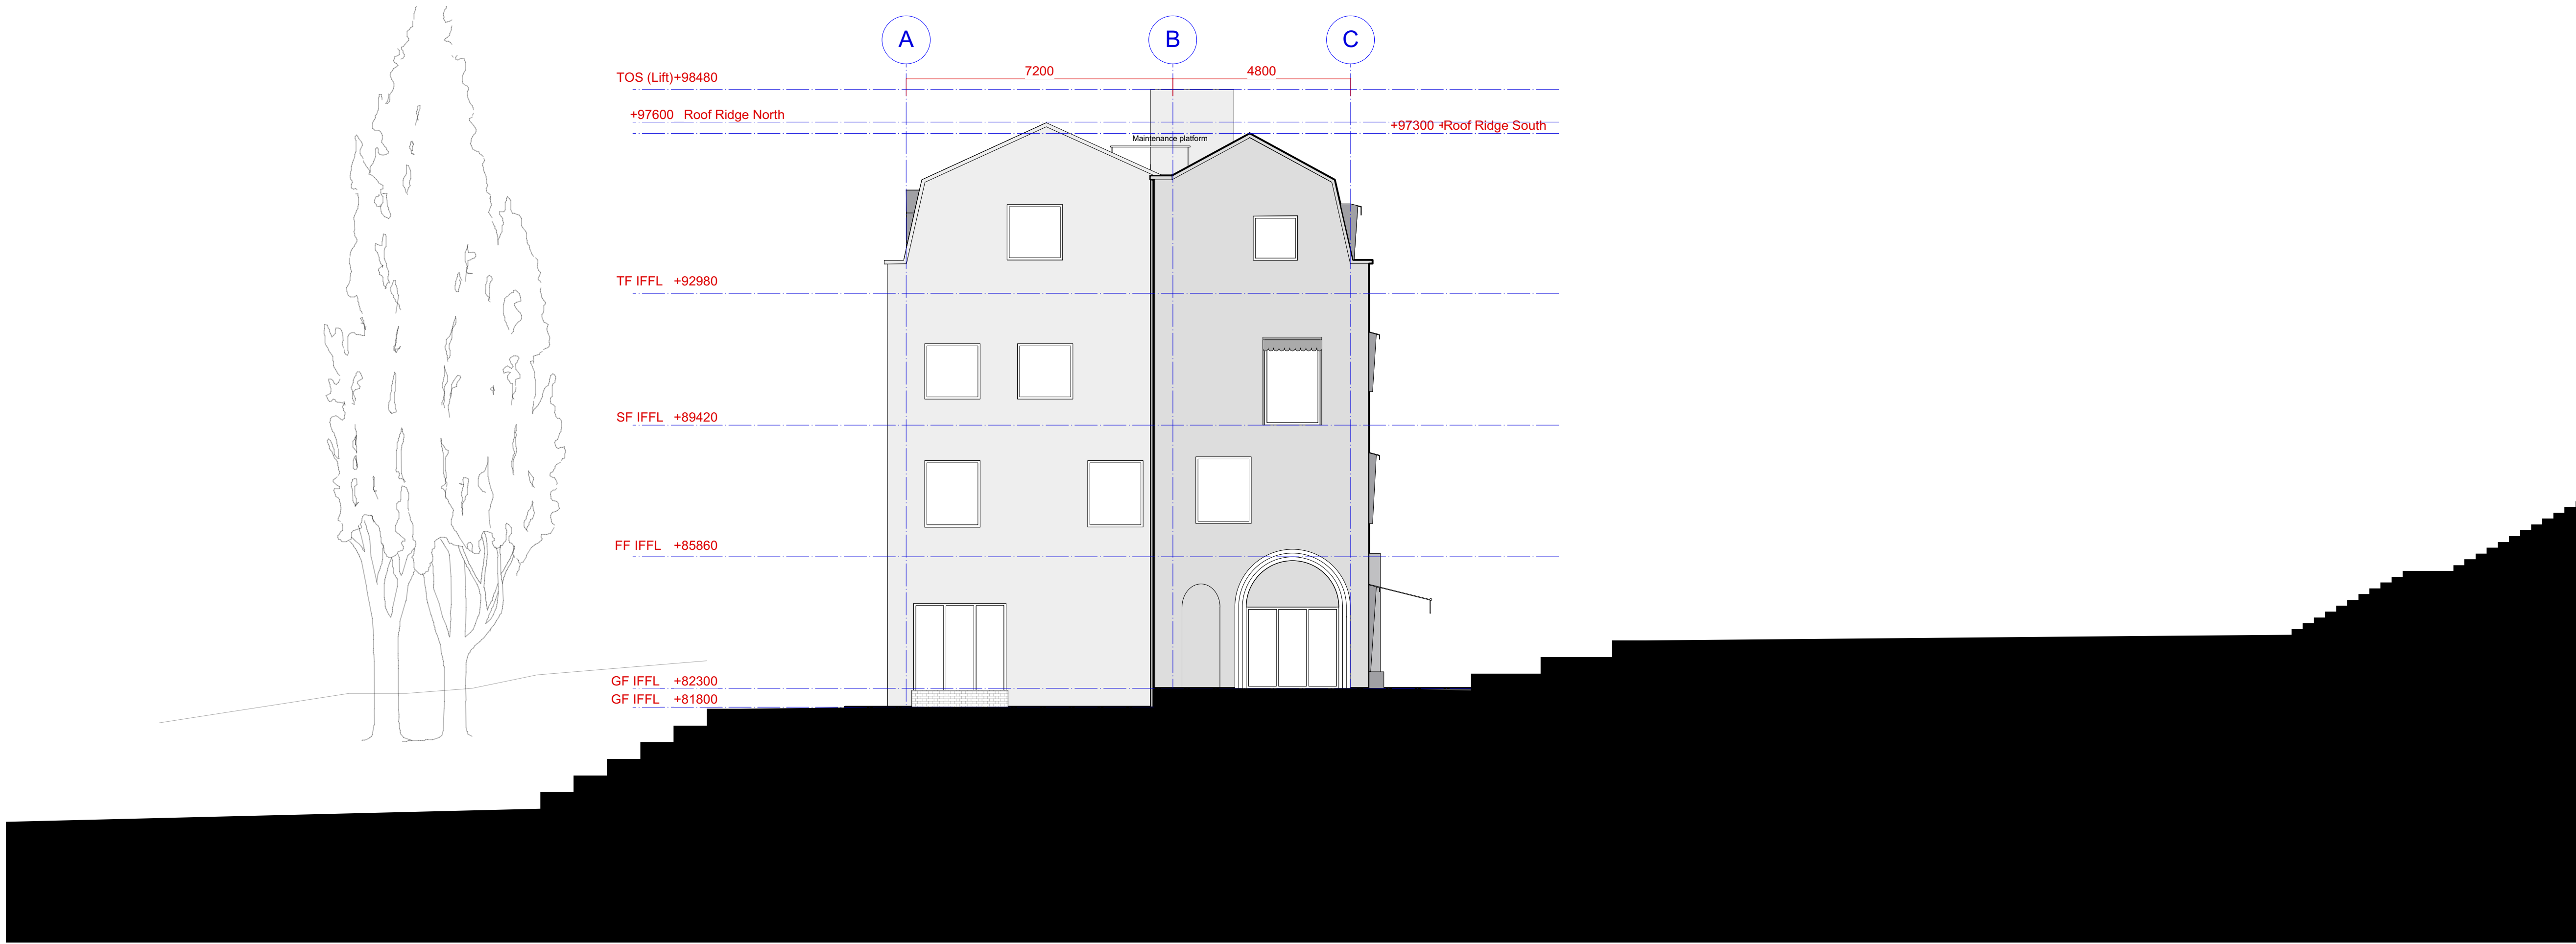

Building Elevation 3

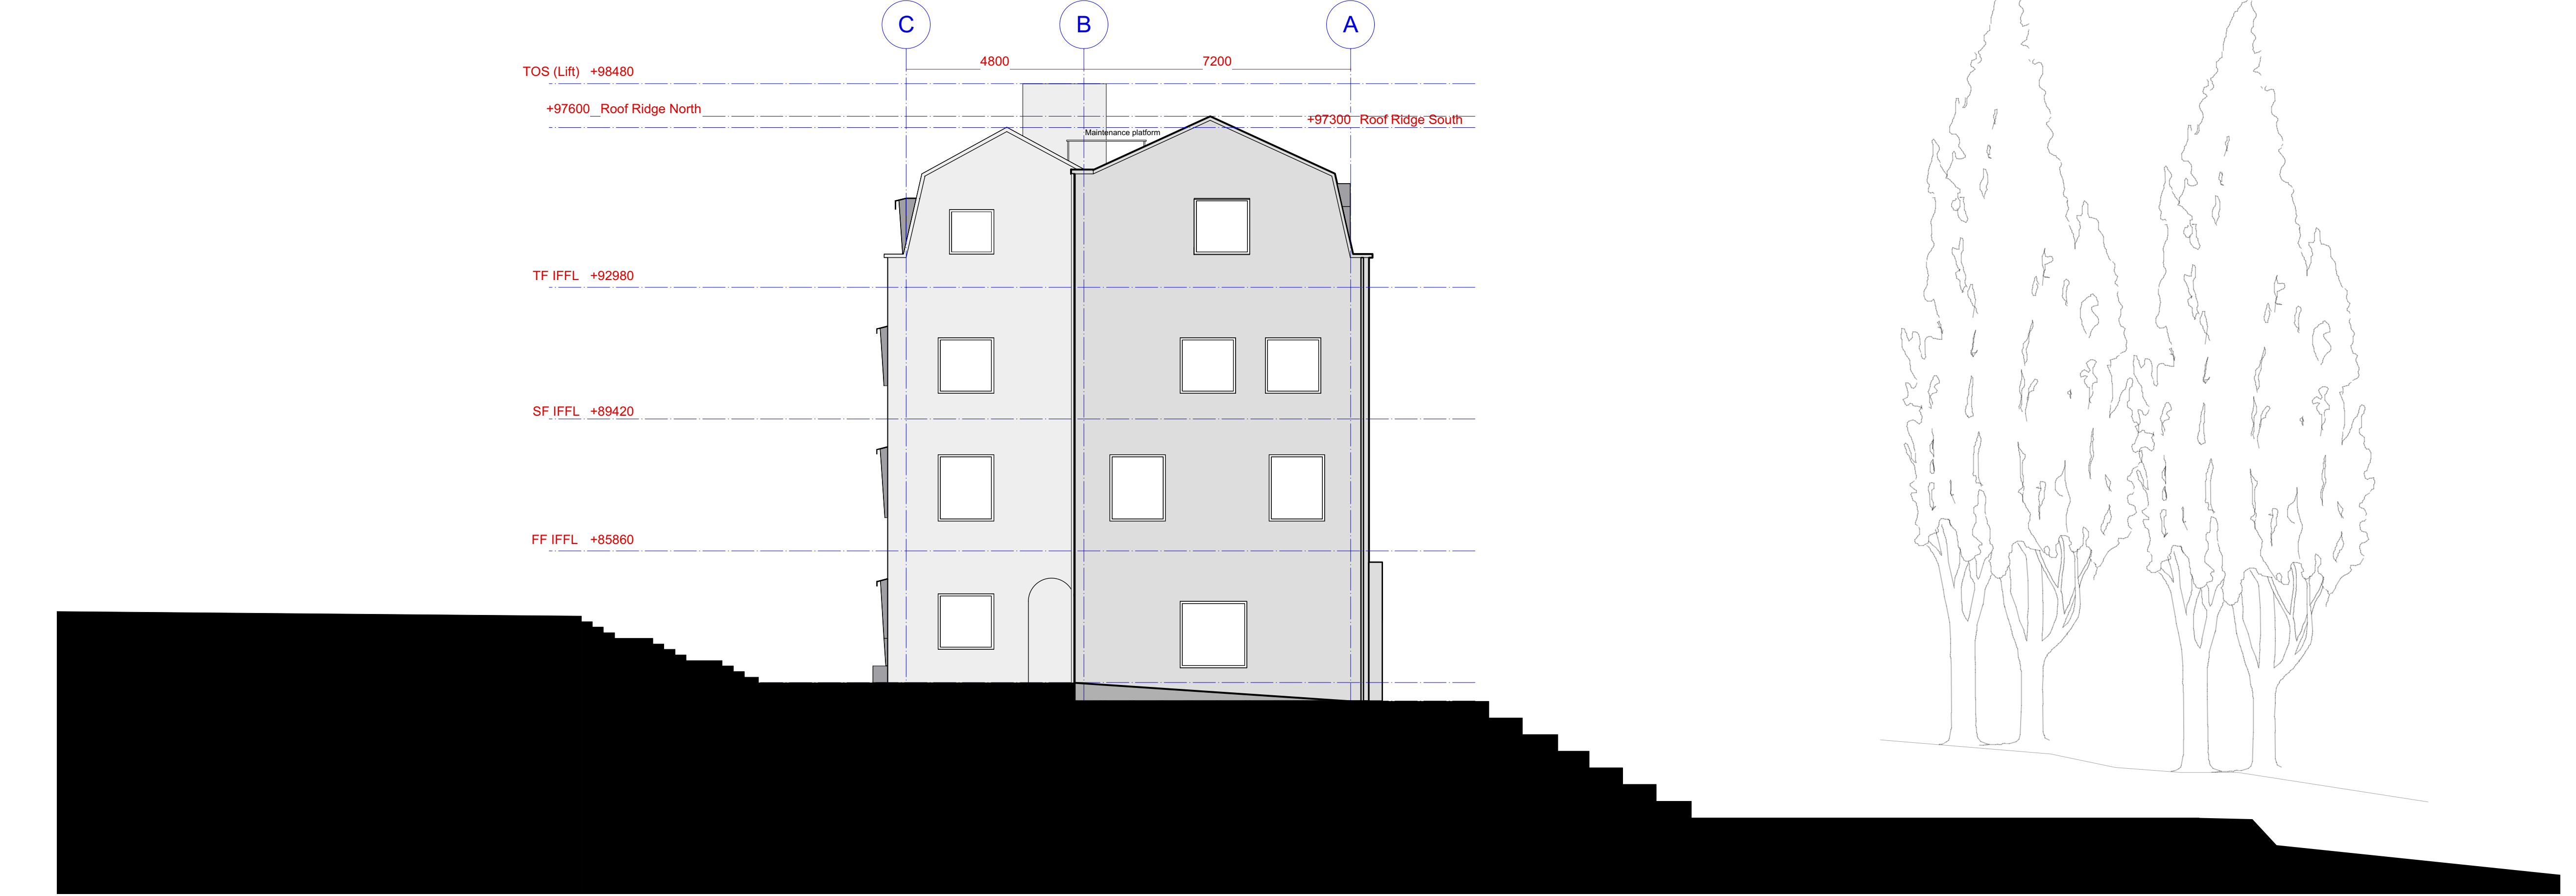

Building Elevation 4

**Key**

| Rev | Date | Drawn | Comment |
|-----|------|-------|---------|
|-----|------|-------|---------|

**Client**  
John Lyon School

**Job**  
New Oldfield House  
Middle Rd., Harrow HA2 0HN

**FOR PLANNING**

**Drawing Title**  
Building Elevation 3-4

| Date of First Issue | Issued | Checked |
|---------------------|--------|---------|
| 10.04.2019          | RA     | WH      |

| Drawn | Scale      |            |
|-------|------------|------------|
| TC    | 1:100 @ A1 | 1:200 @ A3 |

| Drawing No. | Revision |
|-------------|----------|
| 988B        | 4013     |

**Curl la Tourelle Head Architecture**

80 Lamble Street, London NW5 4AB  
+44 (0)20 7267 0055  
www.clth.co.uk  
© Curl la Tourelle Head Architecture

