



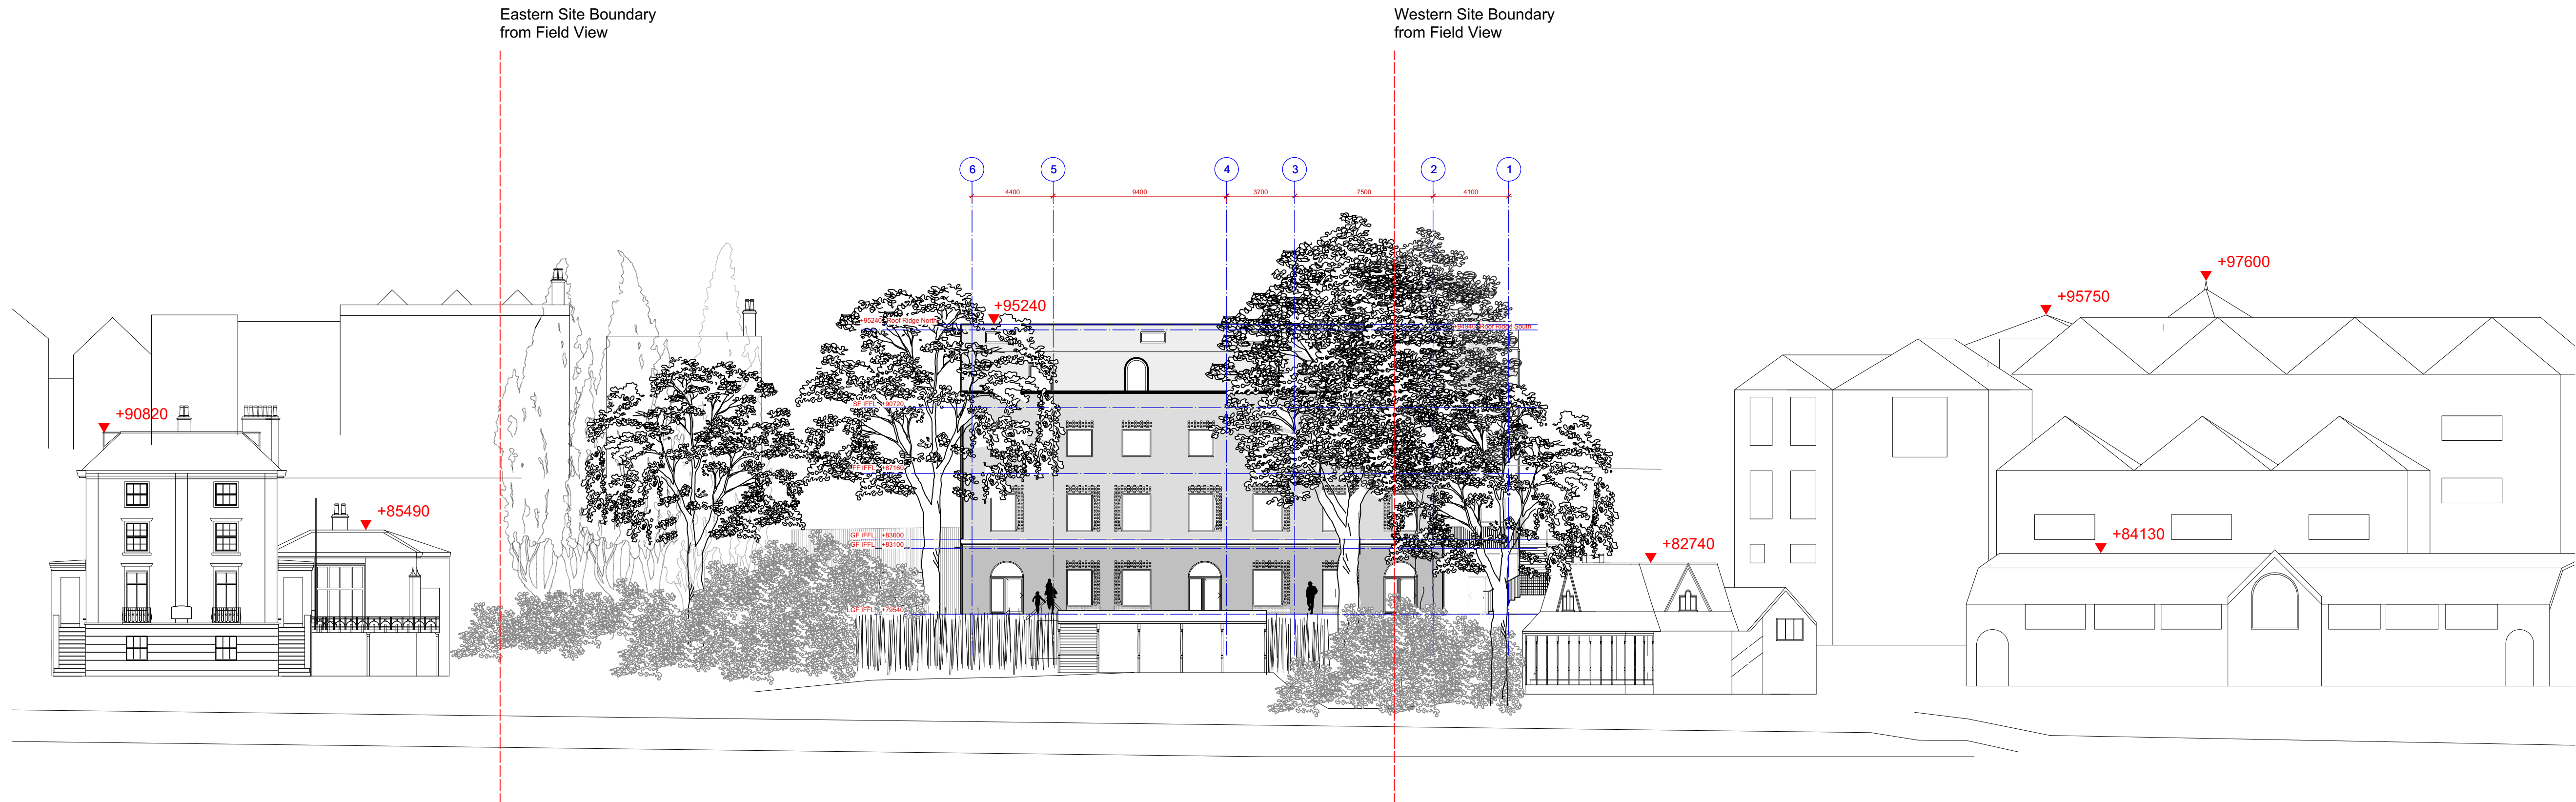

Field Elevation - North

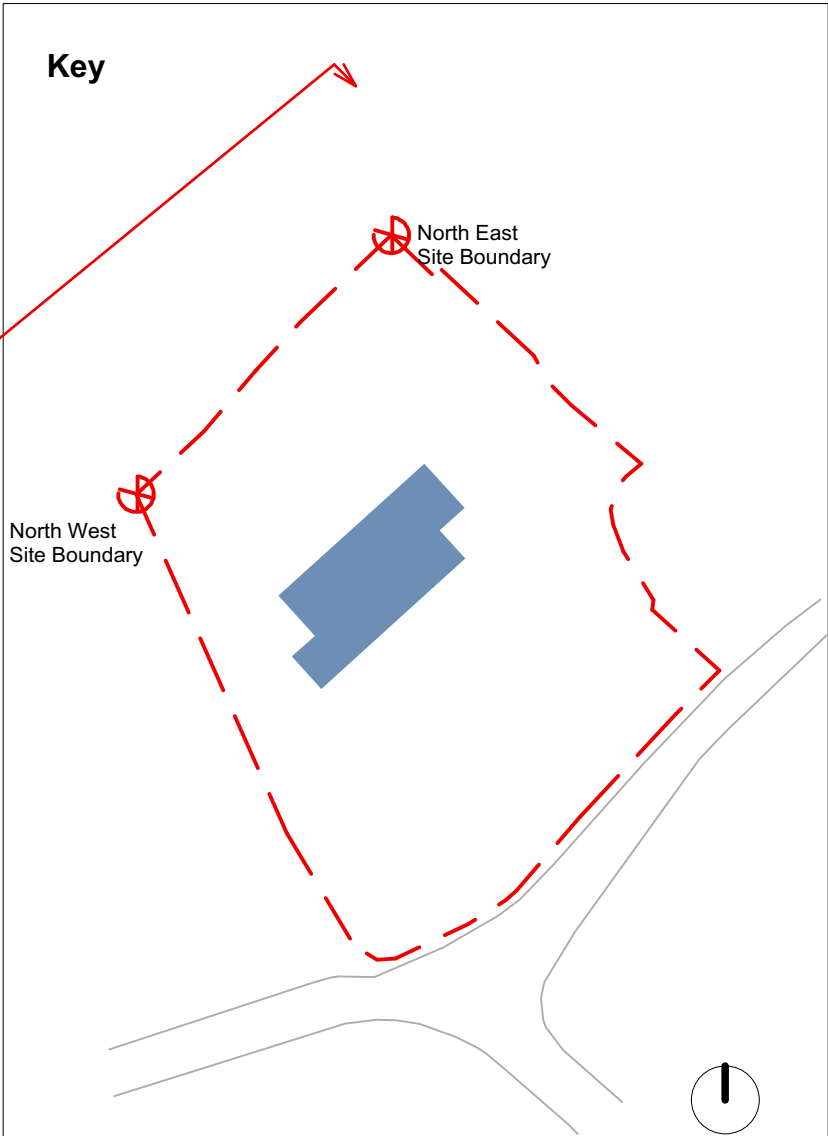

Rev	Date	Drawn	Comment
C	23.10.2019	AD	FOR PLANNING

Client
John Lyon School

Job
New Oldfield House
Middle Rd., Harrow HA2 0HN

FOR PLANNING

Drawing Title
Site Elevation 1

Date of First Issue	Issued	Checked
10.04.2019	SB	WH
Drawn	Scale	
TC, AD	1:200 @ A1	1:400 @ A3
Drawing No.		Revision
988B	4001	C

Curl la Tourelle Head Architecture

80 Lamble Street, London NW5 4AB
+44 (0)20 7267 0055
www.clth.co.uk
© Curl la Tourelle Head Architecture

